


**FLOOR PLAN VIEW**  
**(Posts, Back & Side Panels Positions shown)**

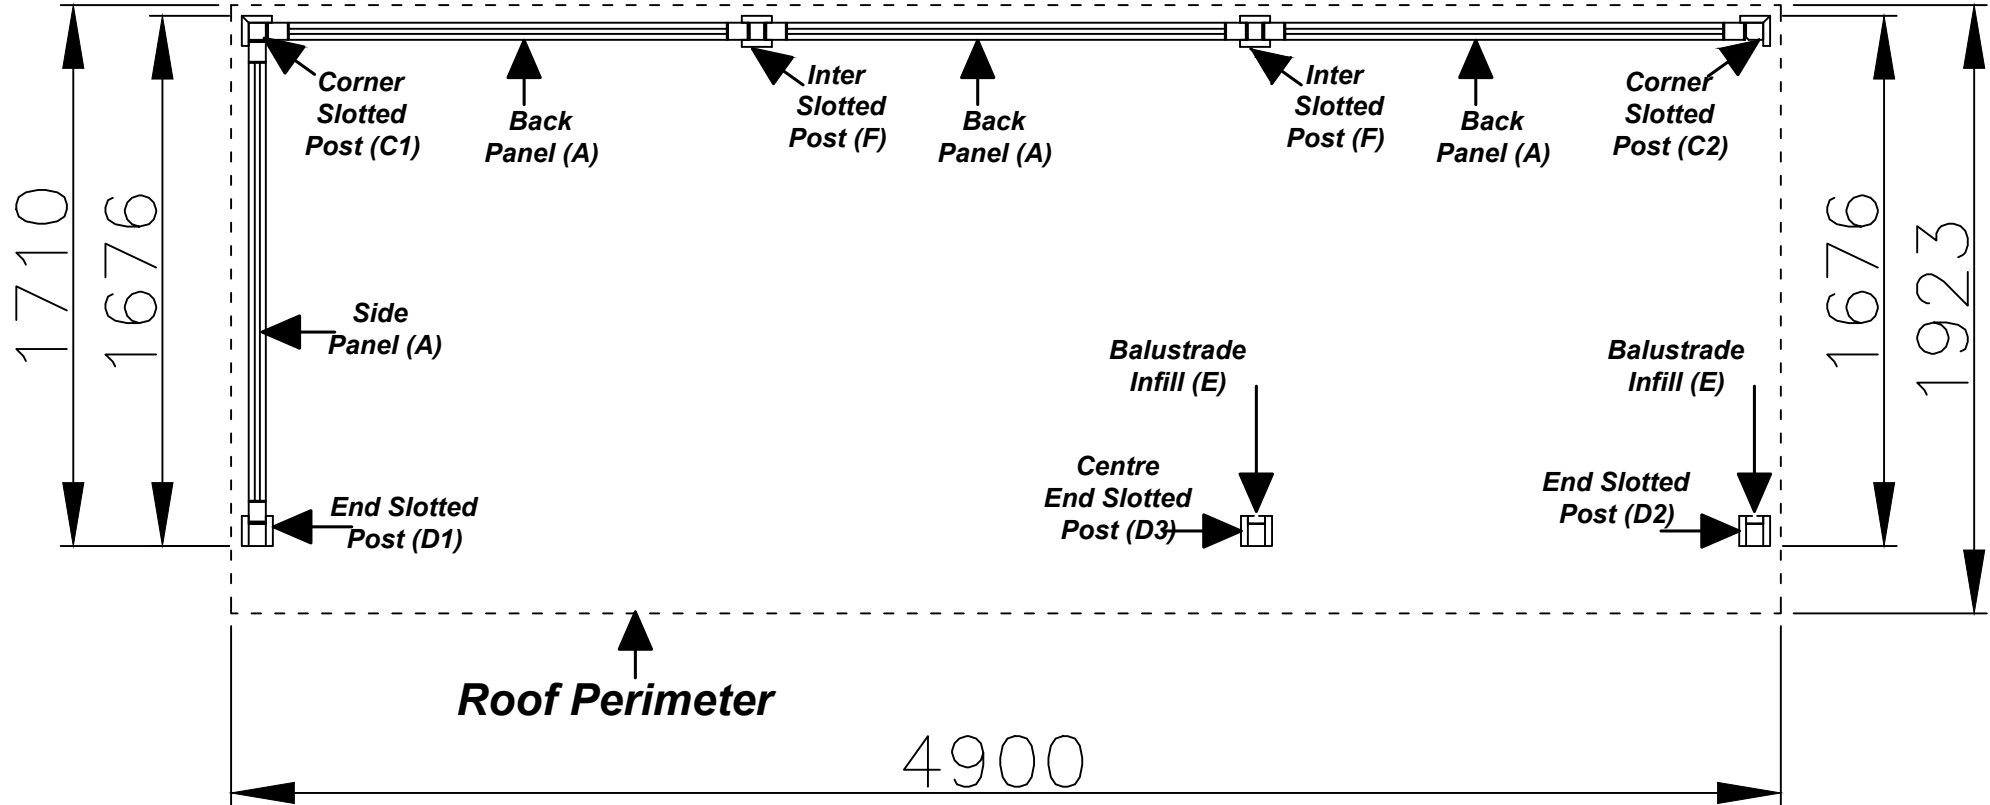

DO NOT SCALE - IF IN DOUBT ASK

<b>Jacksons</b> <b>FINE FENCING</b>	Stowting Common Near Ashford, KENT. TN25 6BN Telephone : 01233 750393 Fax: 01233 750403 Int. Tel : +44 (0)1233 750393	06/07/2017 Typing error ref post D3 29/09/2016 Original Issue	Drawn ALI	TITLE STD RETREAT + ADDITIONAL BAY FLOOR PLAN
			Date 29/09/2016	
This Drawing Is The Property Of H.S. Jackson & Son (Fencing) Ltd. And May Not Be Copied Or Reproduced In Any Way Without Prior Written Permission.			Checked AT	CUSTOMER
			Size A4	Scale 1: U.O.S
			ACK No.	Drawing No. J7/02215C