


**FLOOR PLAN VIEW**  
**(Posts, Back & Side Panels Positions shown)**

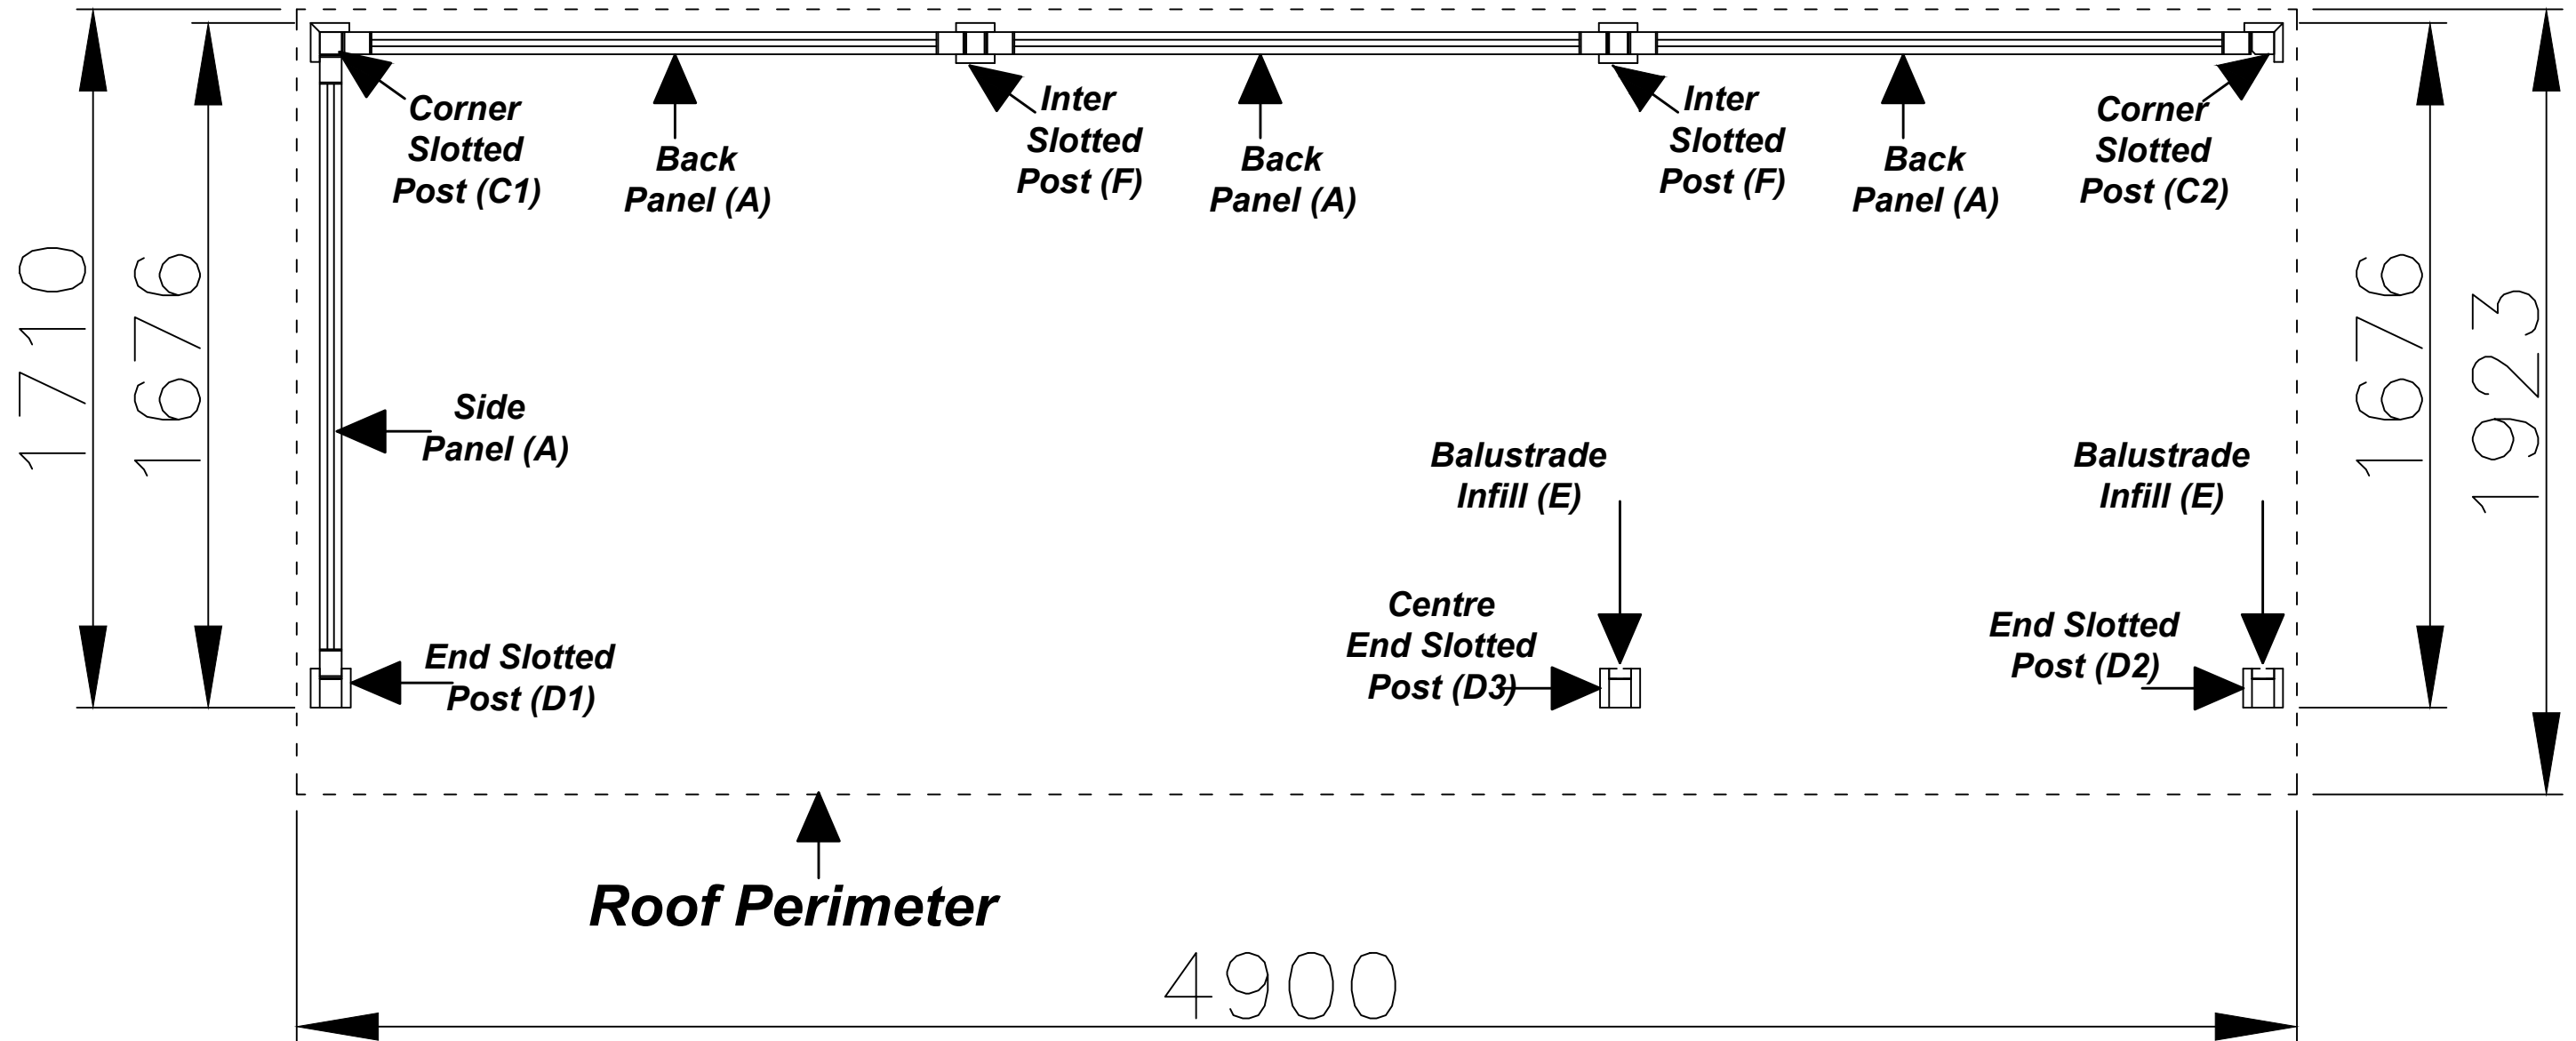

DO NOT SCALE - IF IN DOUBT ASK

**Jacksons  
Fencing**

Stowting Common, Near Ashford,  
Kent. TN25 6BN  
Telephone: 01233 750393  
Fax: 01233 750403  
www.jacksons-fencing.co.uk  
www.jacksons-security.co.uk

This Drawing Is The Property Of H.S. Jackson & Son (Fencing) Ltd, And May Not Be Copied Or Reproduced In Any Way Without Prior Written Permission.

① 06/07/2017 Typing error ref post D3  
 ② 29/09/2016 Original Issue

Drawn	ALI
Date	29/09/2016
Checked	AT
Size	A4
Scale	NTS U.O.S

TITLE STD RETREAT + ADDITIONAL BAY  
FLOOR PLAN

CUSTOMER

ACK No.

Drawing No.

J7/02215C