
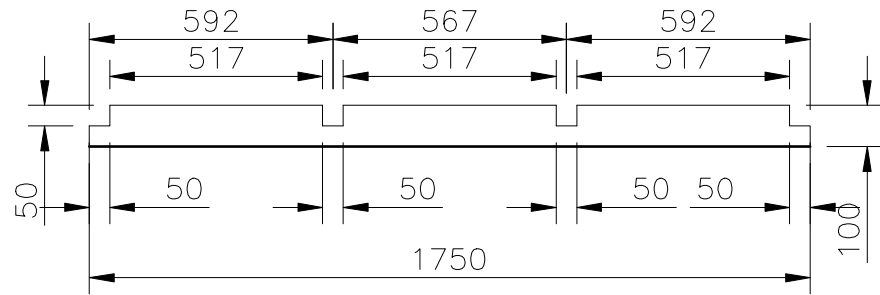




100 X 25 DECKING
BOARDS USED FOR
EDGING

GROOVED DECKING
BOARDS 100 x 25 Nom.
(4" x 1" Nom.)


EXISTING
GROUND TO BE
FLAT & LEVEL
OVER ENTIRE
LENGTH

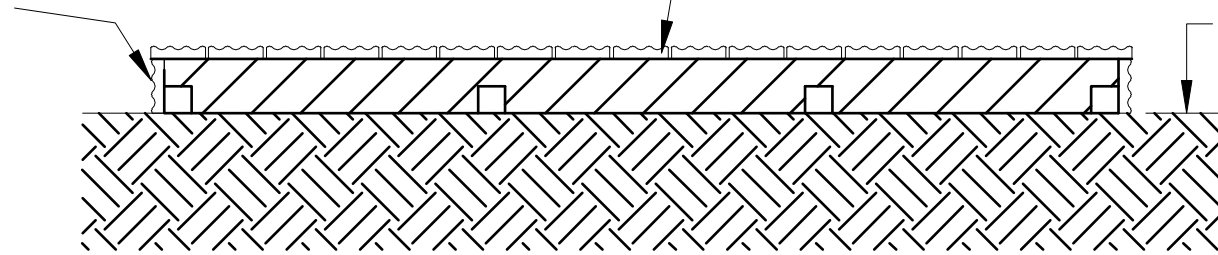

ELEVATION 'A'

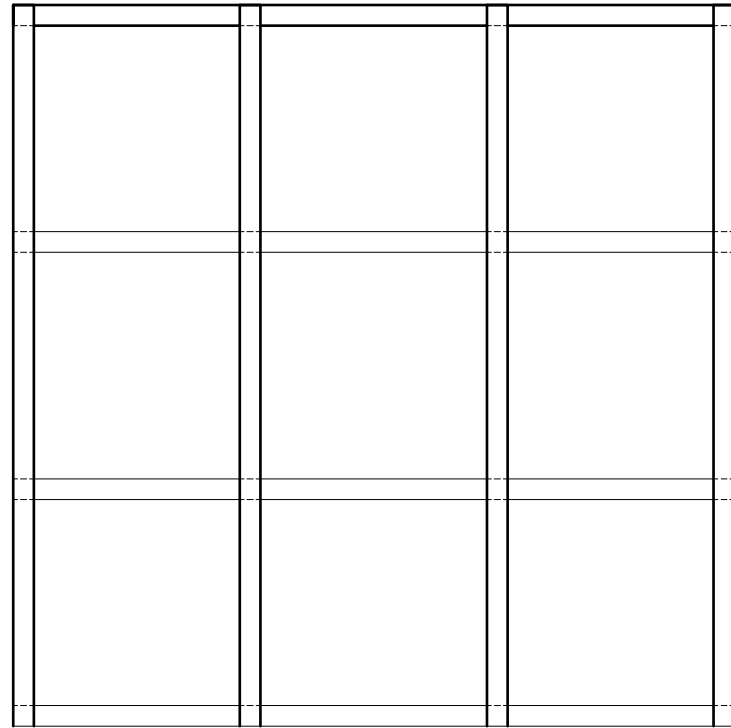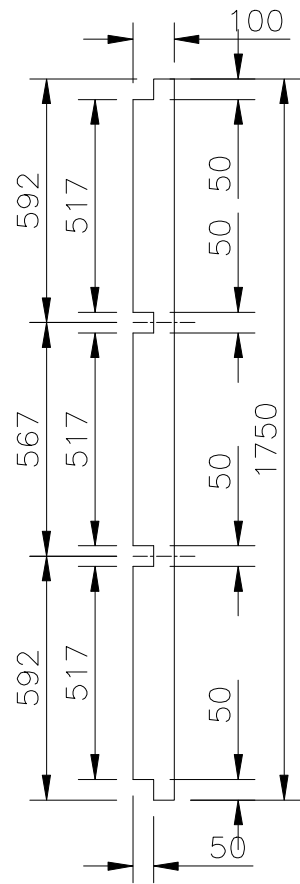

ELEVATION 'A'

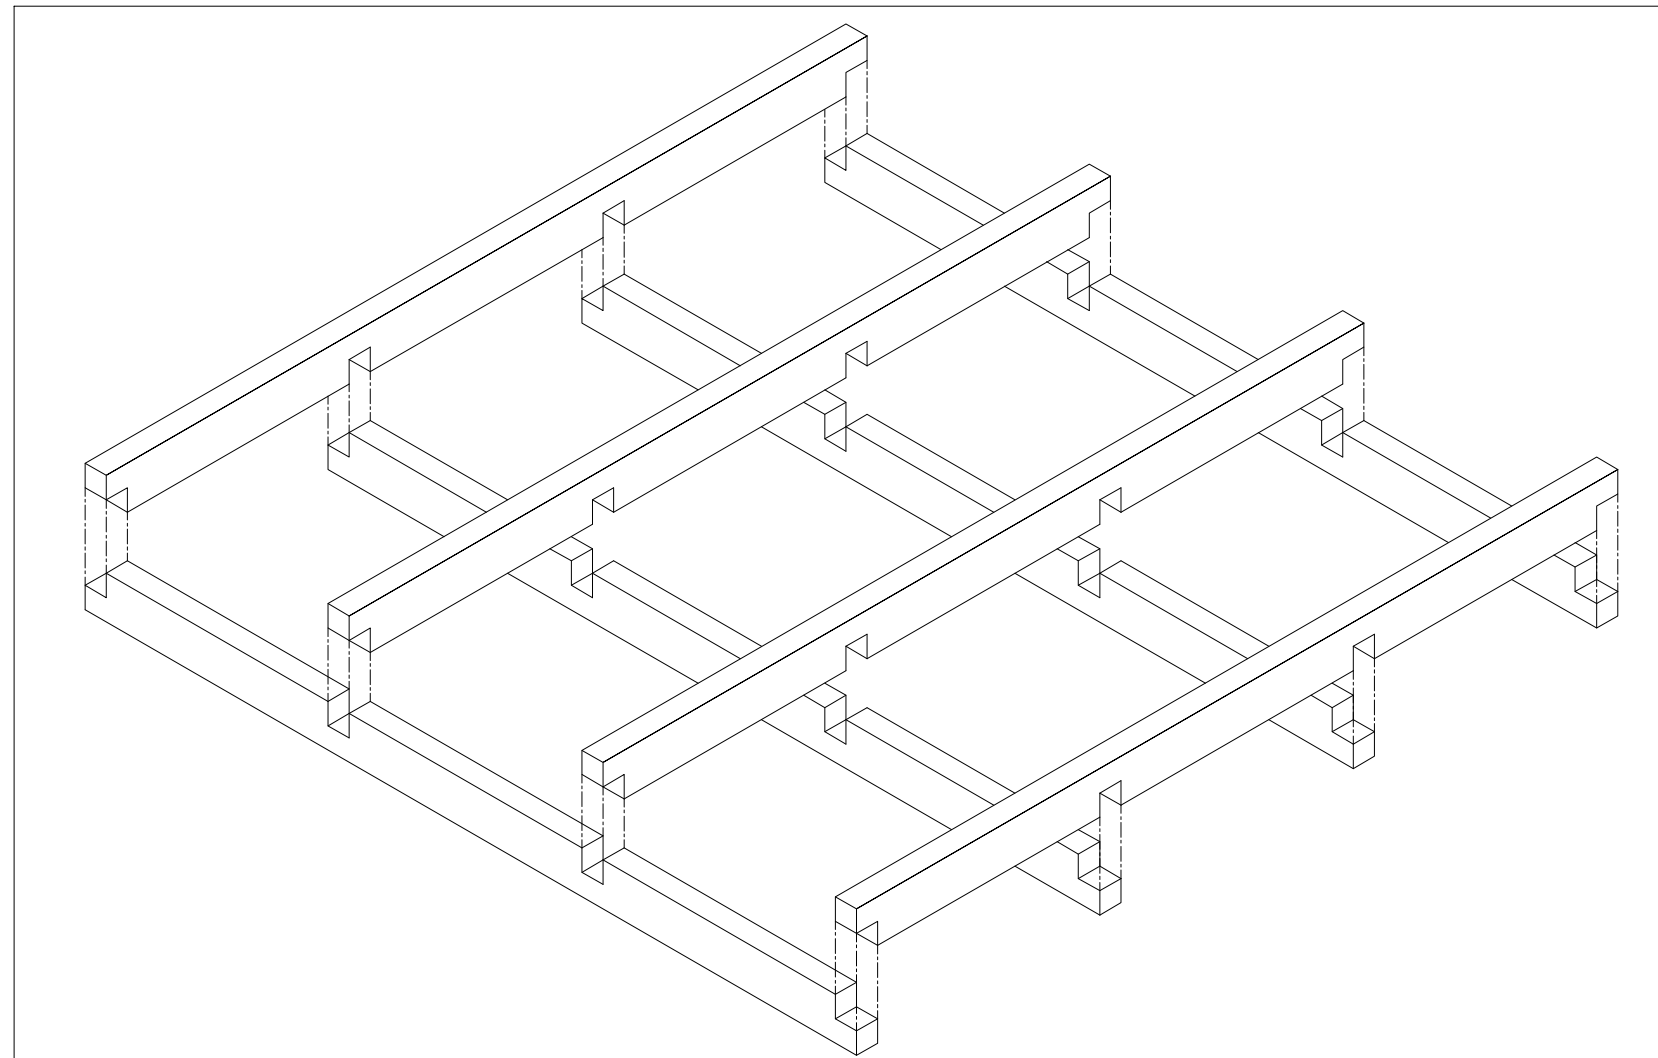

ISOMETRIC EXPLODED VIEW

Jacksons
FINE FENCING

Stowting Common
Near Ashford,
KENT. TN25 6BN
Telephone : 01233 750393
Fax: 01233 750403
Int. Tel : +44 (0)1233 750393

- ④ 10/12/08 EDGINF BOARDS 100 X 20
- ③ 05/12/08 CENTRES REVISED
- ② 03/12/08 HATCHING ADDED
- ① 04/02/08 ORIGINAL ISSUE

Drawn CP
Date 04/02/08
Checked
Size A3 Scale N.T.S U.O.S

TITLE JACKSONS DECKING
1.8M X 1.8M KIT

CUSTOMER
ACK No.

Drawing No.
99 J7/04104
Sheet 2 of 4