


DO NOT SCALE – IF IN DOUBT ASK

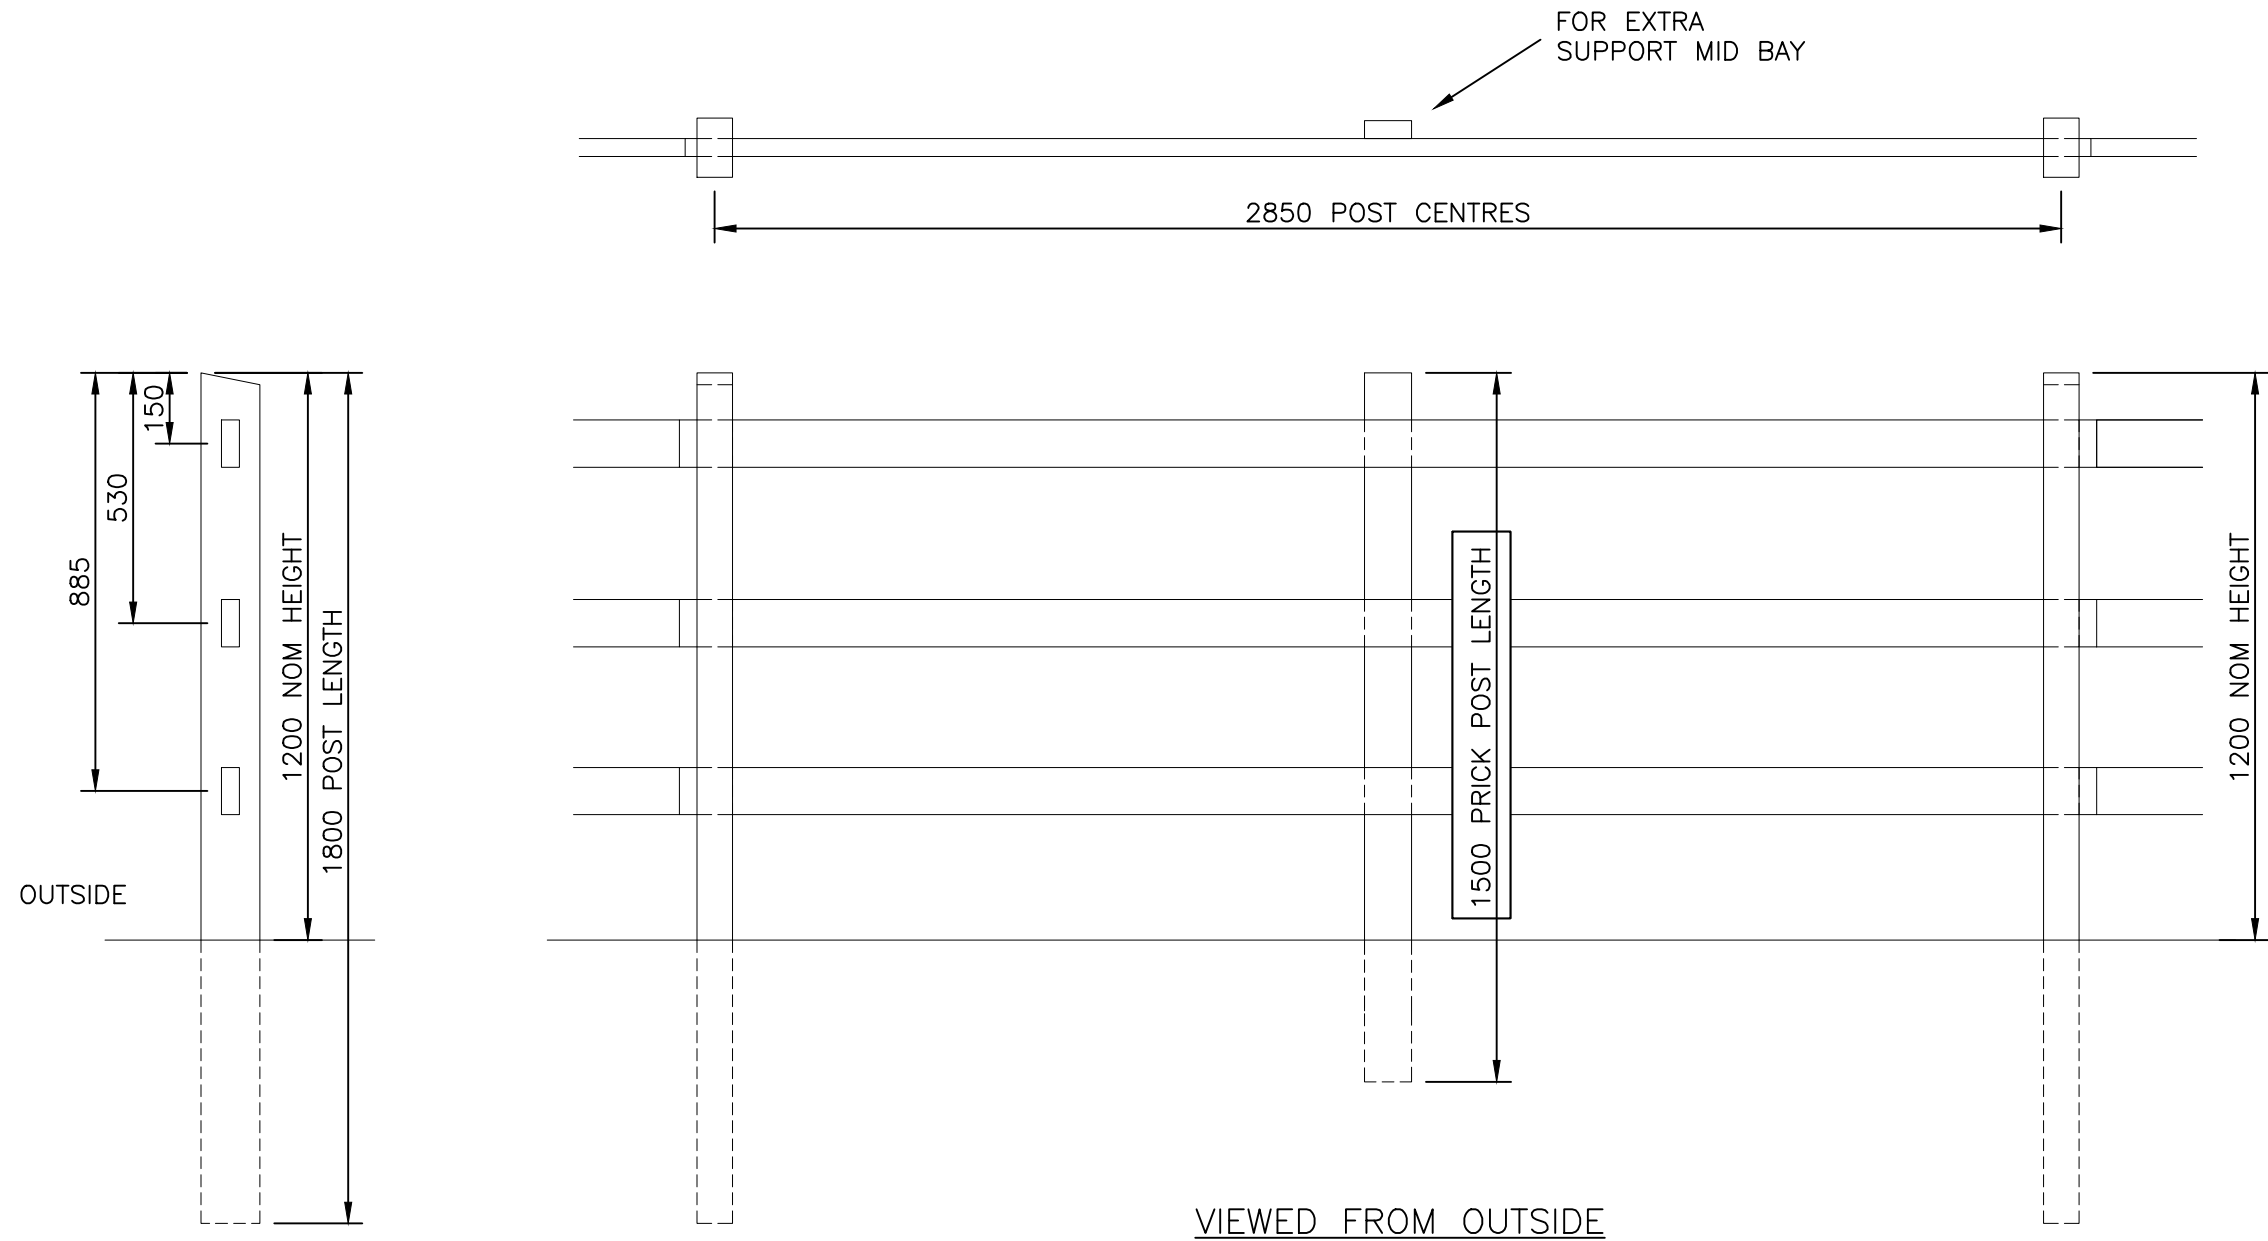

NOTES.

ALL DIMENSIONS ARE IN mm (U.N.O)
 GAPS UNDERNEATH FENCES ARE
 NOMINAL DUE TO GROUND LEVELS.

Materials.

- FENCE POSTS – 125mm x 75mm (JAKCURED)
- RAILS – 100mm x 38mm (JAKCURED)
- PRICK POSTS – 100mm x 38mm (JAKCURED)

**Jacksons
Fencing**

Stowting Common, Near Ashford,
 Kent. TN25 6BN
 Telephone: 01233 750393
 Fax: 01233 750403
www.jacksons-fencing.co.uk
www.jacksons-security.co.uk

This Drawing Is The Property Of H.S. Jackson & Son (Fencing) Ltd, And May Not Be Copied Or Reproduced In Any Way Without Prior Written Permission.

17/03/16 Original Issue

| | |
|------------------------------------|---|
| Drawn LA | TITLE POST & RAIL (MORTICED) 3 RAIL FENCE (SALES DRAWING) |
| Date 16/03/16 | |
| Checked LA | CUSTOMER |
| Size A3 | Scale 1:16 U.O.S |
| ACK No. | |
| Drawing No. J7/01278 Sheet 1 | |