
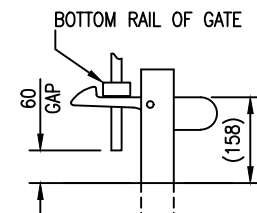
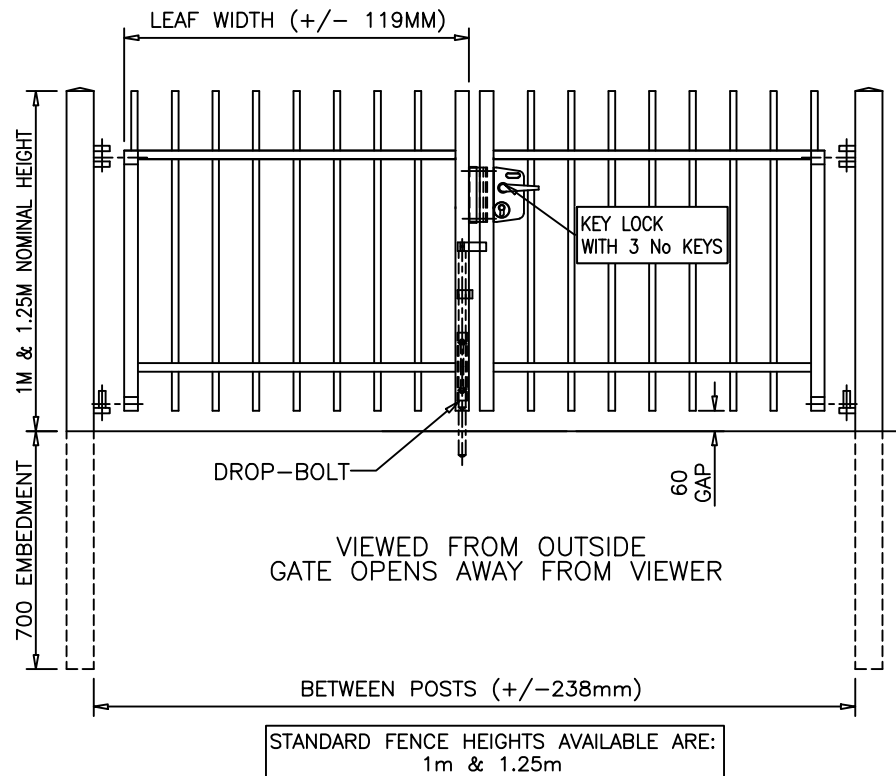
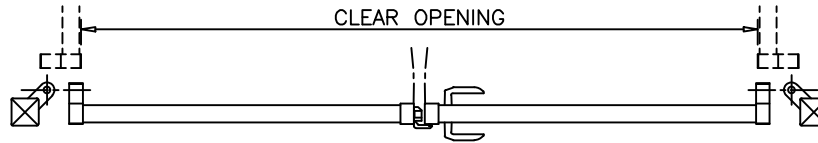


MAINTENANCE GATES (KEY-LOCK)		
BETWEEN POSTS	CLEAR OPENING	POST SECTION
2240	1990	80 x 80 x 3 SHS
2478	2228	80 x 80 x 3 SHS
2716	2466	80 x 80 x 3 SHS
2954	2704	80 x 80 x 3 SHS
3192	2942	80 x 80 x 3 SHS
BETWEEN POSTS	CLEAR OPENING	POST SECTION
3430	3180	100 x 100 x 3 SHS
3668	3418	100 x 100 x 3 SHS
3906	3656	100 x 100 x 3 SHS
4144	3894	100 x 100 x 3 SHS
4382	4132	100 x 100 x 3 SHS
4620	4370	100 x 100 x 3 SHS







NOTES.
 ALL DIMENSIONS ARE IN mm (U.N.O)
 GAPS UNDERNEATH GATES & FENCING
 IS BASED UPON THE SITE BEING LEVEL.

Materials.
 HANG POST- 80 x 80 SHS
 OR 100 x 100 SHS - SEE TABLE
 RAILS - 50 x 25 RHS
 STILES - 60 x 40 RHS
 PALES - Ø19 CHS


Finish.
 GALVANISED TO BS EN ISO 1461:1999
 POWDER COATED IF REQUIRED

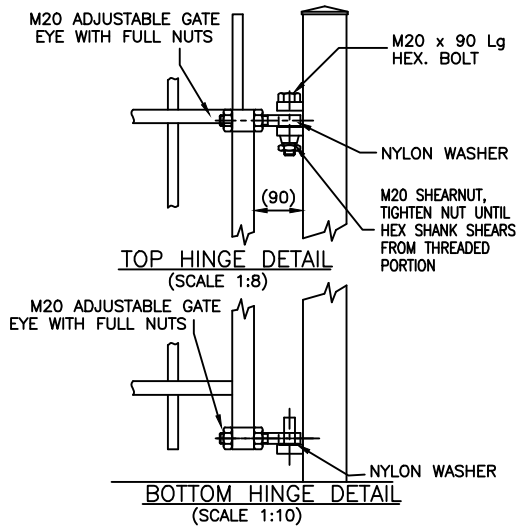

HOLD BACK LATCH
 TO HOLD OPEN GATE
 (SCALE 1:10)

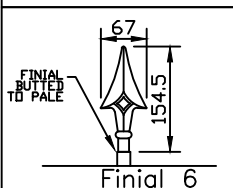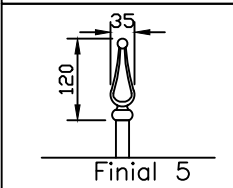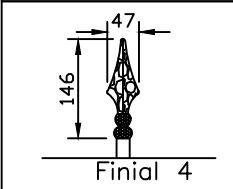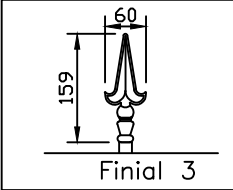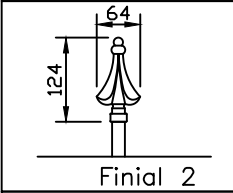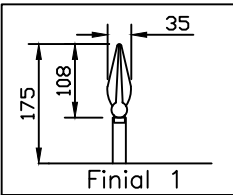

OPTIONAL FINIAL
 TOPPINGS

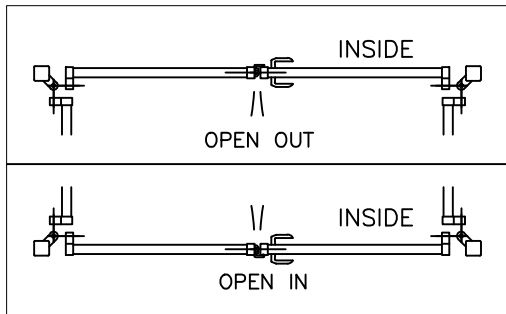

Jacksons Fencing
 Stowting Common, Near Ashford,
 Kent. TN25 6BN
 Telephone: 01233 750393
 Fax: 01233 750403
 www.jacksons-fencing.co.uk

This Drawing Is The Property Of H.S. Jackson & Son (Fencing) Ltd, And May Not Be Copied Or Reproduced In Any Way Without Prior Written Permission.

31/05/2017

Original Issue

Drawn NM
 Date 31/05/2017
 Checked CJ
 Size A3 Scale 1:20 U.O.S

TITLE Sales Drawing For 1m & 1.25m High
 Imperial Residential Double Leaf Gates

CUSTOMER

Drawing No.

J1/02157

4 of 4

ACK No.