


FLOOR PLAN VIEW

(Posts, Back & Side Panels Positions shown)

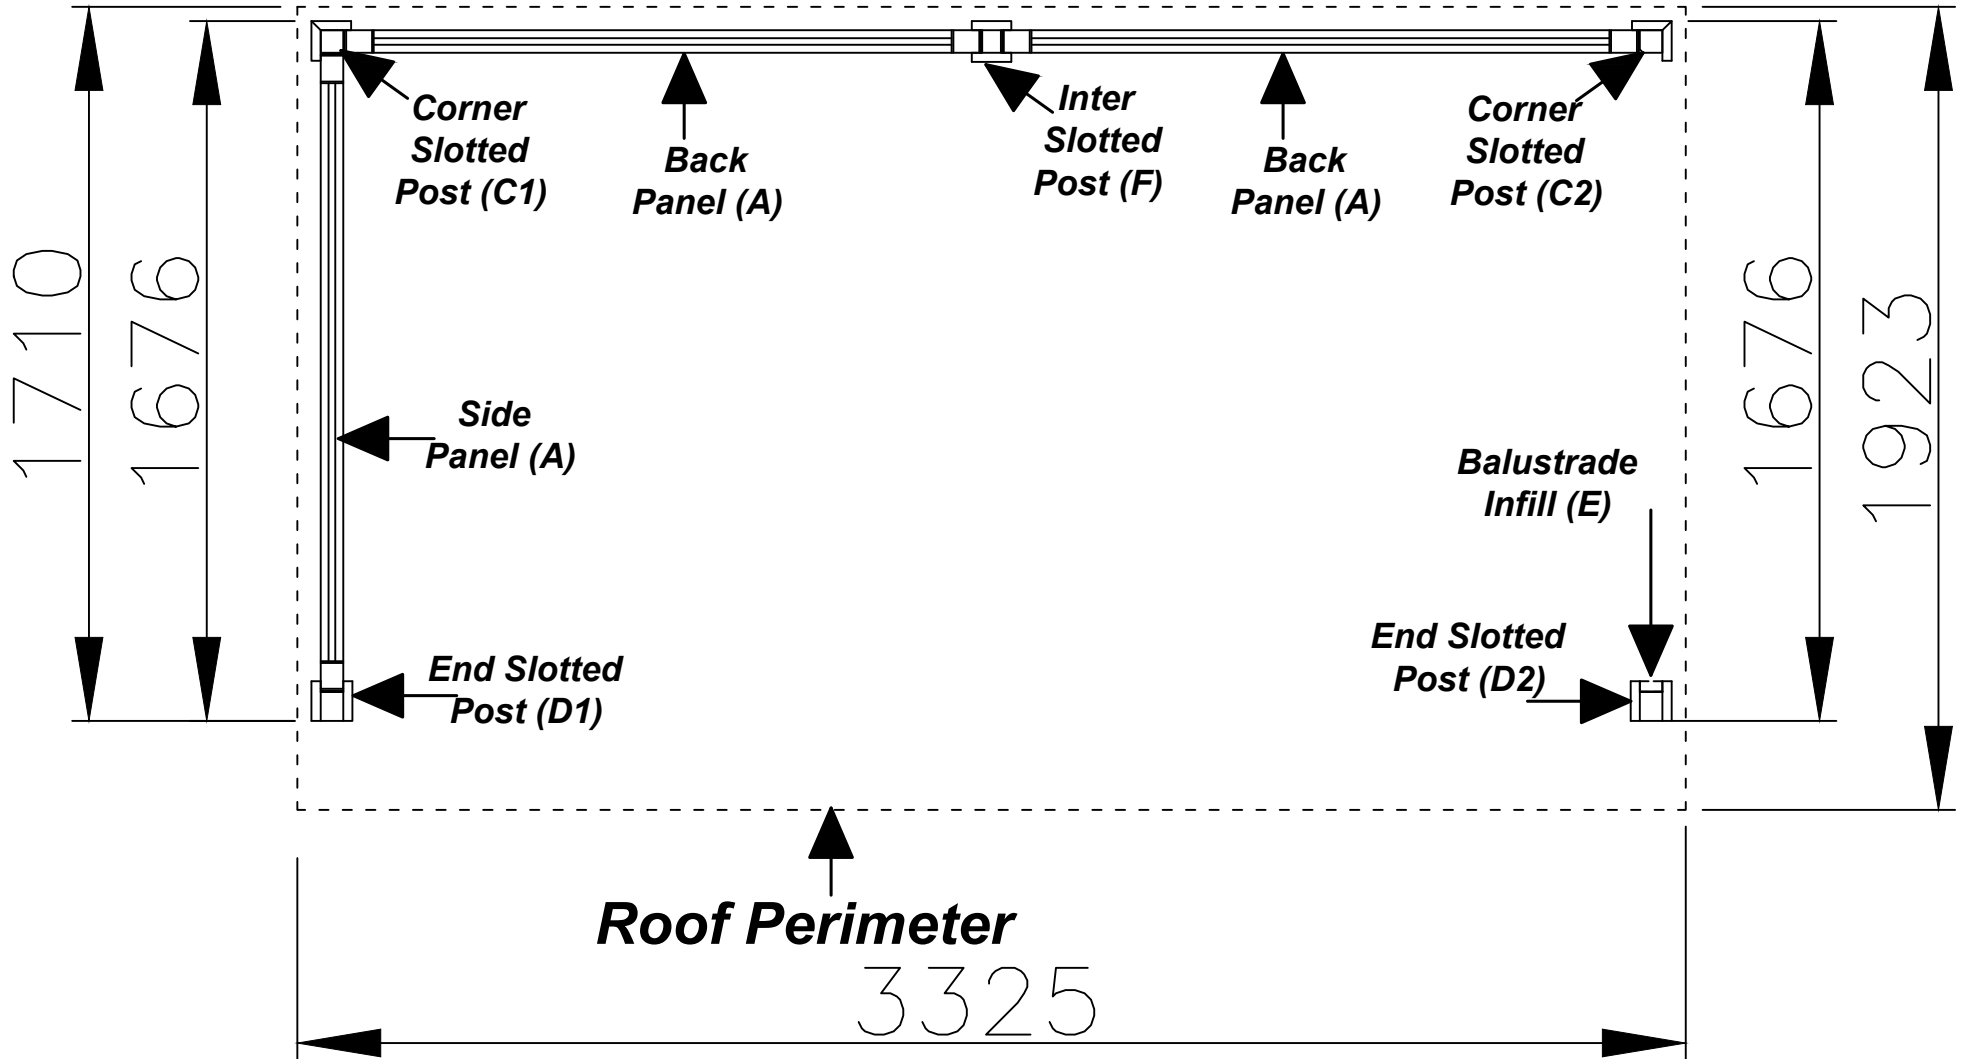

DO NOT SCALE - IF IN DOUBT ASK

<h2 style="margin: 0;">Jacksons</h2> <div style="border: 1px solid black; padding: 2px; display: inline-block;">FINE FENCING</div>	Stowting Common Near Ashford, KENT. TN25 6BN Telephone : 01233 750393 Fax: 01233 750403 Int. Tel : +44 (0)1233 750393	Drawn ALI Date 29/09/2016		TITLE <h3 style="margin: 0;">STD RETREAT FLOOR PLAN</h3>	
		Checked AT		CUSTOMER	
This Drawing Is The Property Of H.S. Jackson & Son (Fencing) Ltd. And May Not Be Copied Or Reproduced In Any Way Without Prior Written Permission.		29/09/2016 Original Issue		Size A4 Scale 1: U.O.S ACK No.	