


ELEVATION 'A'

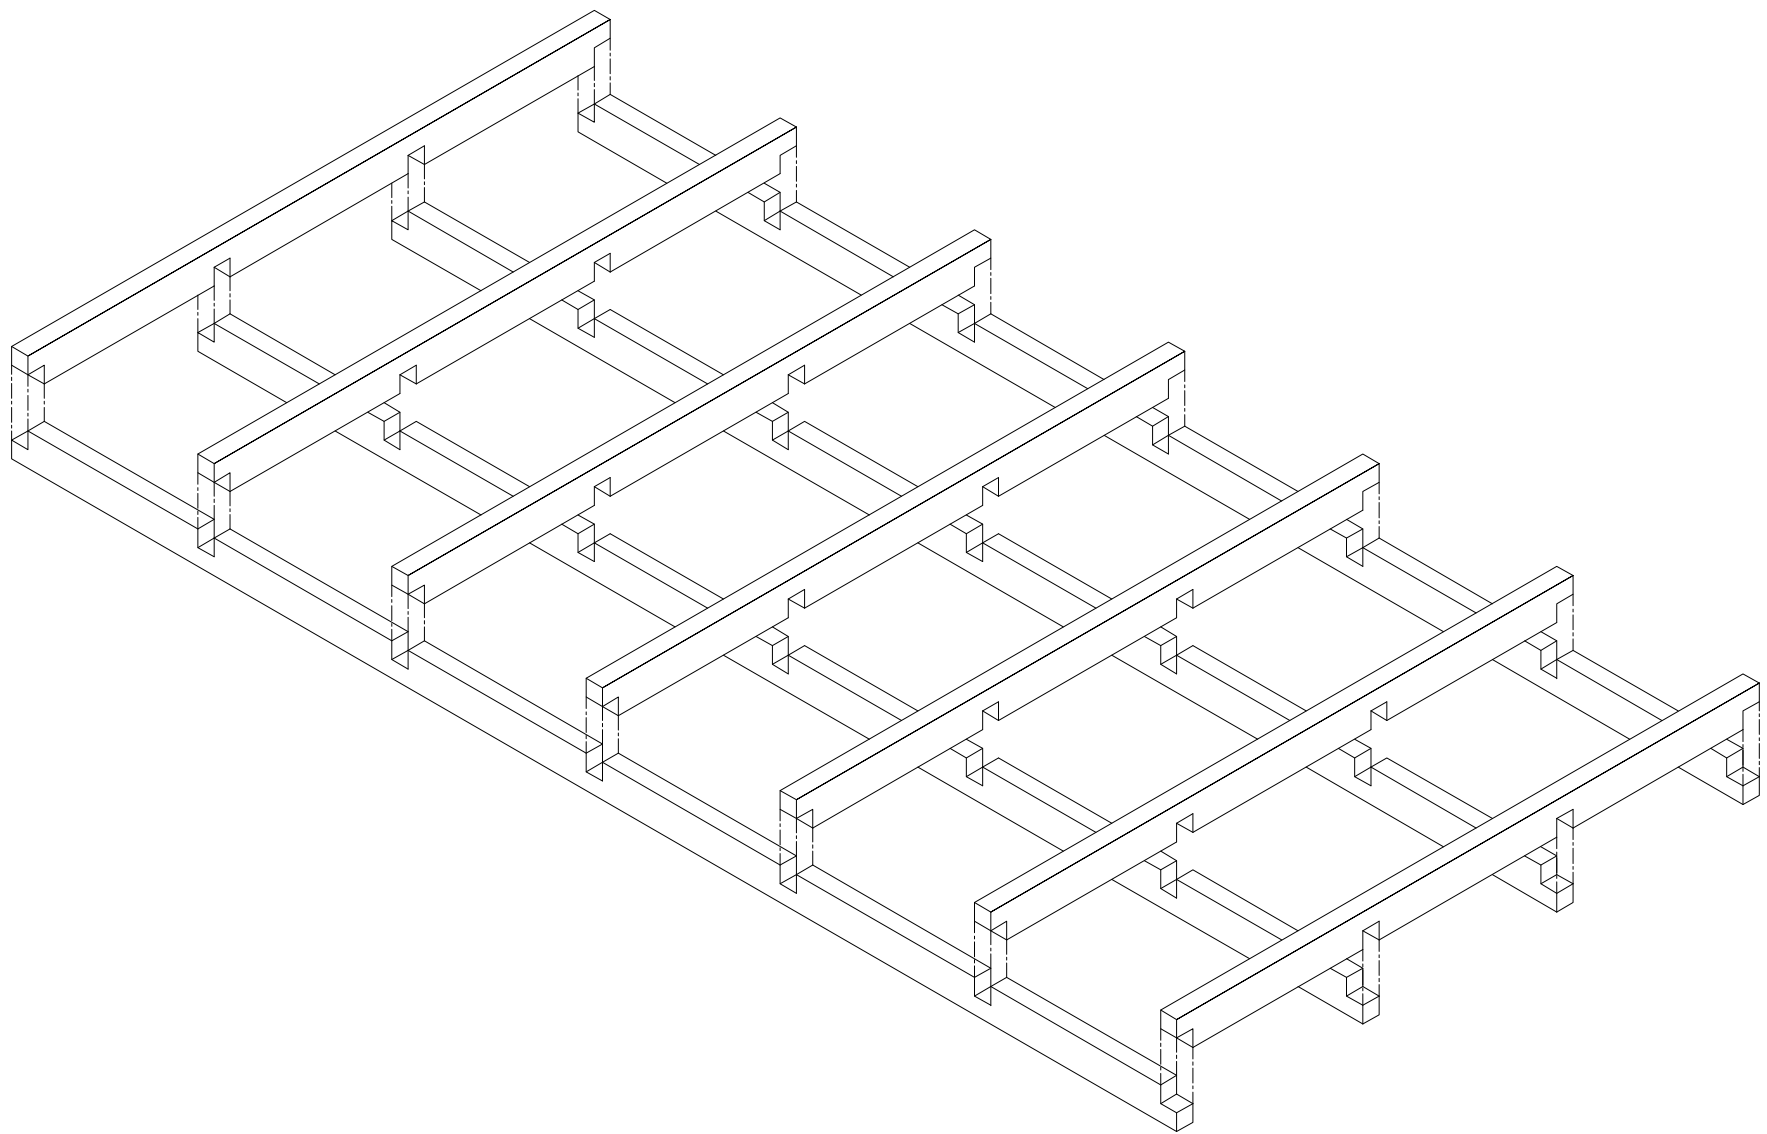


ISOMETRIC EXPLODED VIEW

100 X 25 DECKING
BOARDS USED FOR
EDGING

GROOVED DECKING
BOARDS 100 x 25 Nom.
(4" x 1" Nom.)

EXISTING
GROUND TO BE
FLAT & LEVEL
OVER ENTIRE
LENGTH

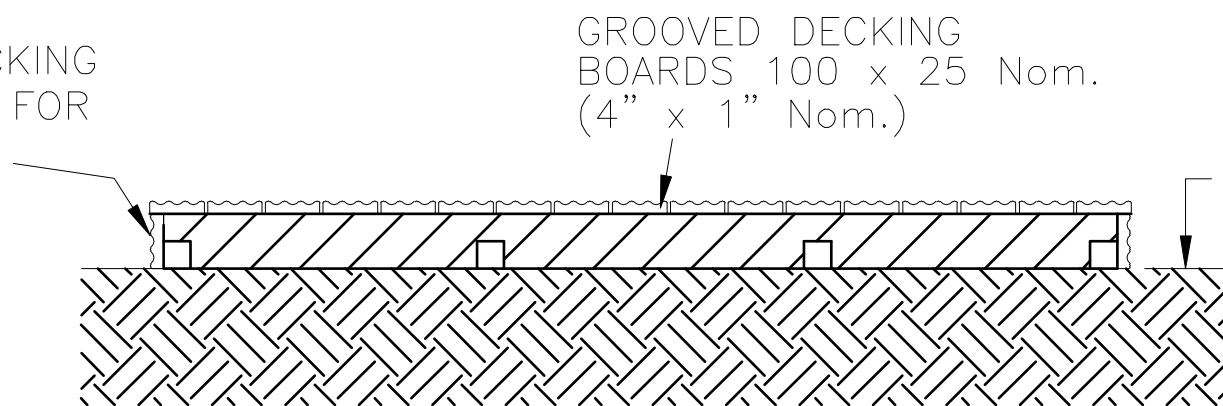

ELEVATION 'A'

Jacksons
FINE FENCING

Stowting Common
Near Ashford,
KENT. TN25 6BN
Telephone : 01233 750393
Fax: 01233 750403
Int. Tel : +44 (0)1233 750393

This Drawing Is The Property Of H.S. Jackson & Son (Fencing) Ltd.
And May Not Be Copied Or Reproduced In Any Way Without Prior Written Permission.

- ④ 10/12/08 EDGING BOARDS 100 x 20
- ③ 05/12/08 CENTRES REVISED
- ② 03/12/08 HATCHING ADDED
- ① 04/02/08 ORIGINAL ISSUE

Drawn	CP
Date	04/02/08
Checked	
Size	A3
Scale	N.T.S U.O.S

TITLE	JACKSONS DECKING 3.6M X 1.8M KIT
CUSTOMER	
ACK No.	

Drawing No.
99 J7/04104
Sheet 4 of 4