
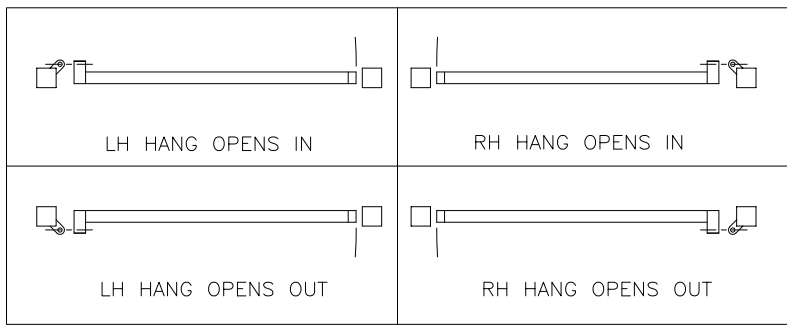


DO NOT SCALE – IF IN DOUBT ASK

WIDTH BETWEEN POSTS	NOM. OPENING	ACTUAL CLEAR OPENING GATES OPEN 90°
1035	1.0M	910
1155	–	1030
1275	1.25M	1150
1395	–	1270
1515	1.5M	1390
1635	–	1510
1755	1.75M	1630
1875	–	1750
1995	2.0M	1870
2115	–	1990
2235	2.25M	2110
2355	–	2230
2475	2.5M	2350
2595	–	2470
2715	2.75M	2590
2835	–	2710
2955	3.0M	2830

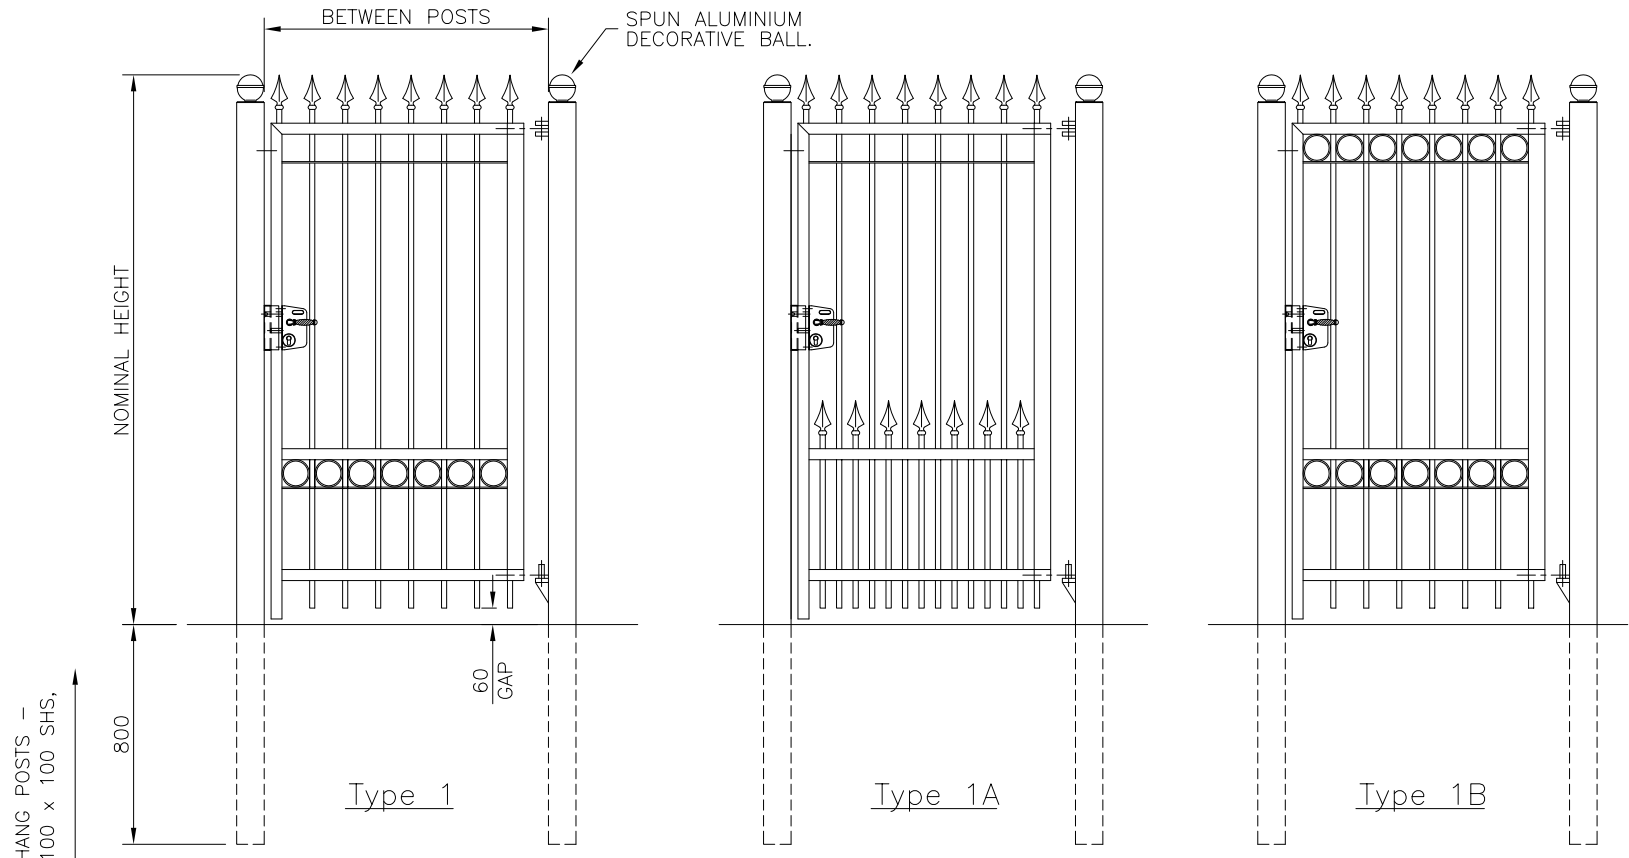

NOTES

ALL DIMENSIONS ARE IN mm (U.N.O)
 ACTUAL CLEAR OPENING SIZES SHOWN ARE GATES OPEN TO 90°
 IF GATES OPEN TO 180° THEN ADD 75mm TO CLEAR OPENING DIMENSION (BETWEEN POST DIMENSION REMAINS THE SAME)
 STANDARD GATES AVAILABLE – 1.5M, 2.0M & 2.5M HIGH

Material

POSTS – 100 x 100 SHS UPTO 2.4mWD, 150 x 150 SHS 2.5mWD AND OVER.
 RAILS – 60 x 40 RHS & 60 x 6 M.S. FLAT
 SWING STILE – 60 x 40 RHS
 HANG STILE – 60 x 60 SHS
 PALES – Ø19 CHS
 RINGS – Ø100
 FINIALS – ARROWHEAD

Finish

GALVANISED TO BS729
 POWDER COATING AVAILABLE

Jacksons
FINE FENCING

Stowting Common
 Near Ashford,
 KENT. TN25 6BN
 Telephone : 01233 750393
 Fax: 01233 750403
 Int. Tel : +44 (0)1233 750393

- ⑧ 06/01/11
- ⑦ 11/05/06
- ⑥ 03/12/05
- ⑤ 28/06/05
- ④ 22/03/05
- ③ 28/01/05

NOTES
 Post Note Added.
 LOCK ADDED
 Gate Sizes Updated
 DROPBOLT REMOVED
 Redrawn

Drawn Chris J
 Date 28/01/05
 Checked
 Size A3 Scale 1:20 u.o.s

TITLE Sales Drawing For Single Leaf Ornamental Gates.
 CUSTOMER
 Drawing No. 05 ORN/4002
 ACK No.

This Drawing Is The Property Of H.S. Jackson & Son (Fencing) Ltd. And May Not Be Copied Or Reproduced In Any Way Without Prior Written Permission.