


MIN HEIGHT 1.8m UPTO MAX HEIGHT 3.6m

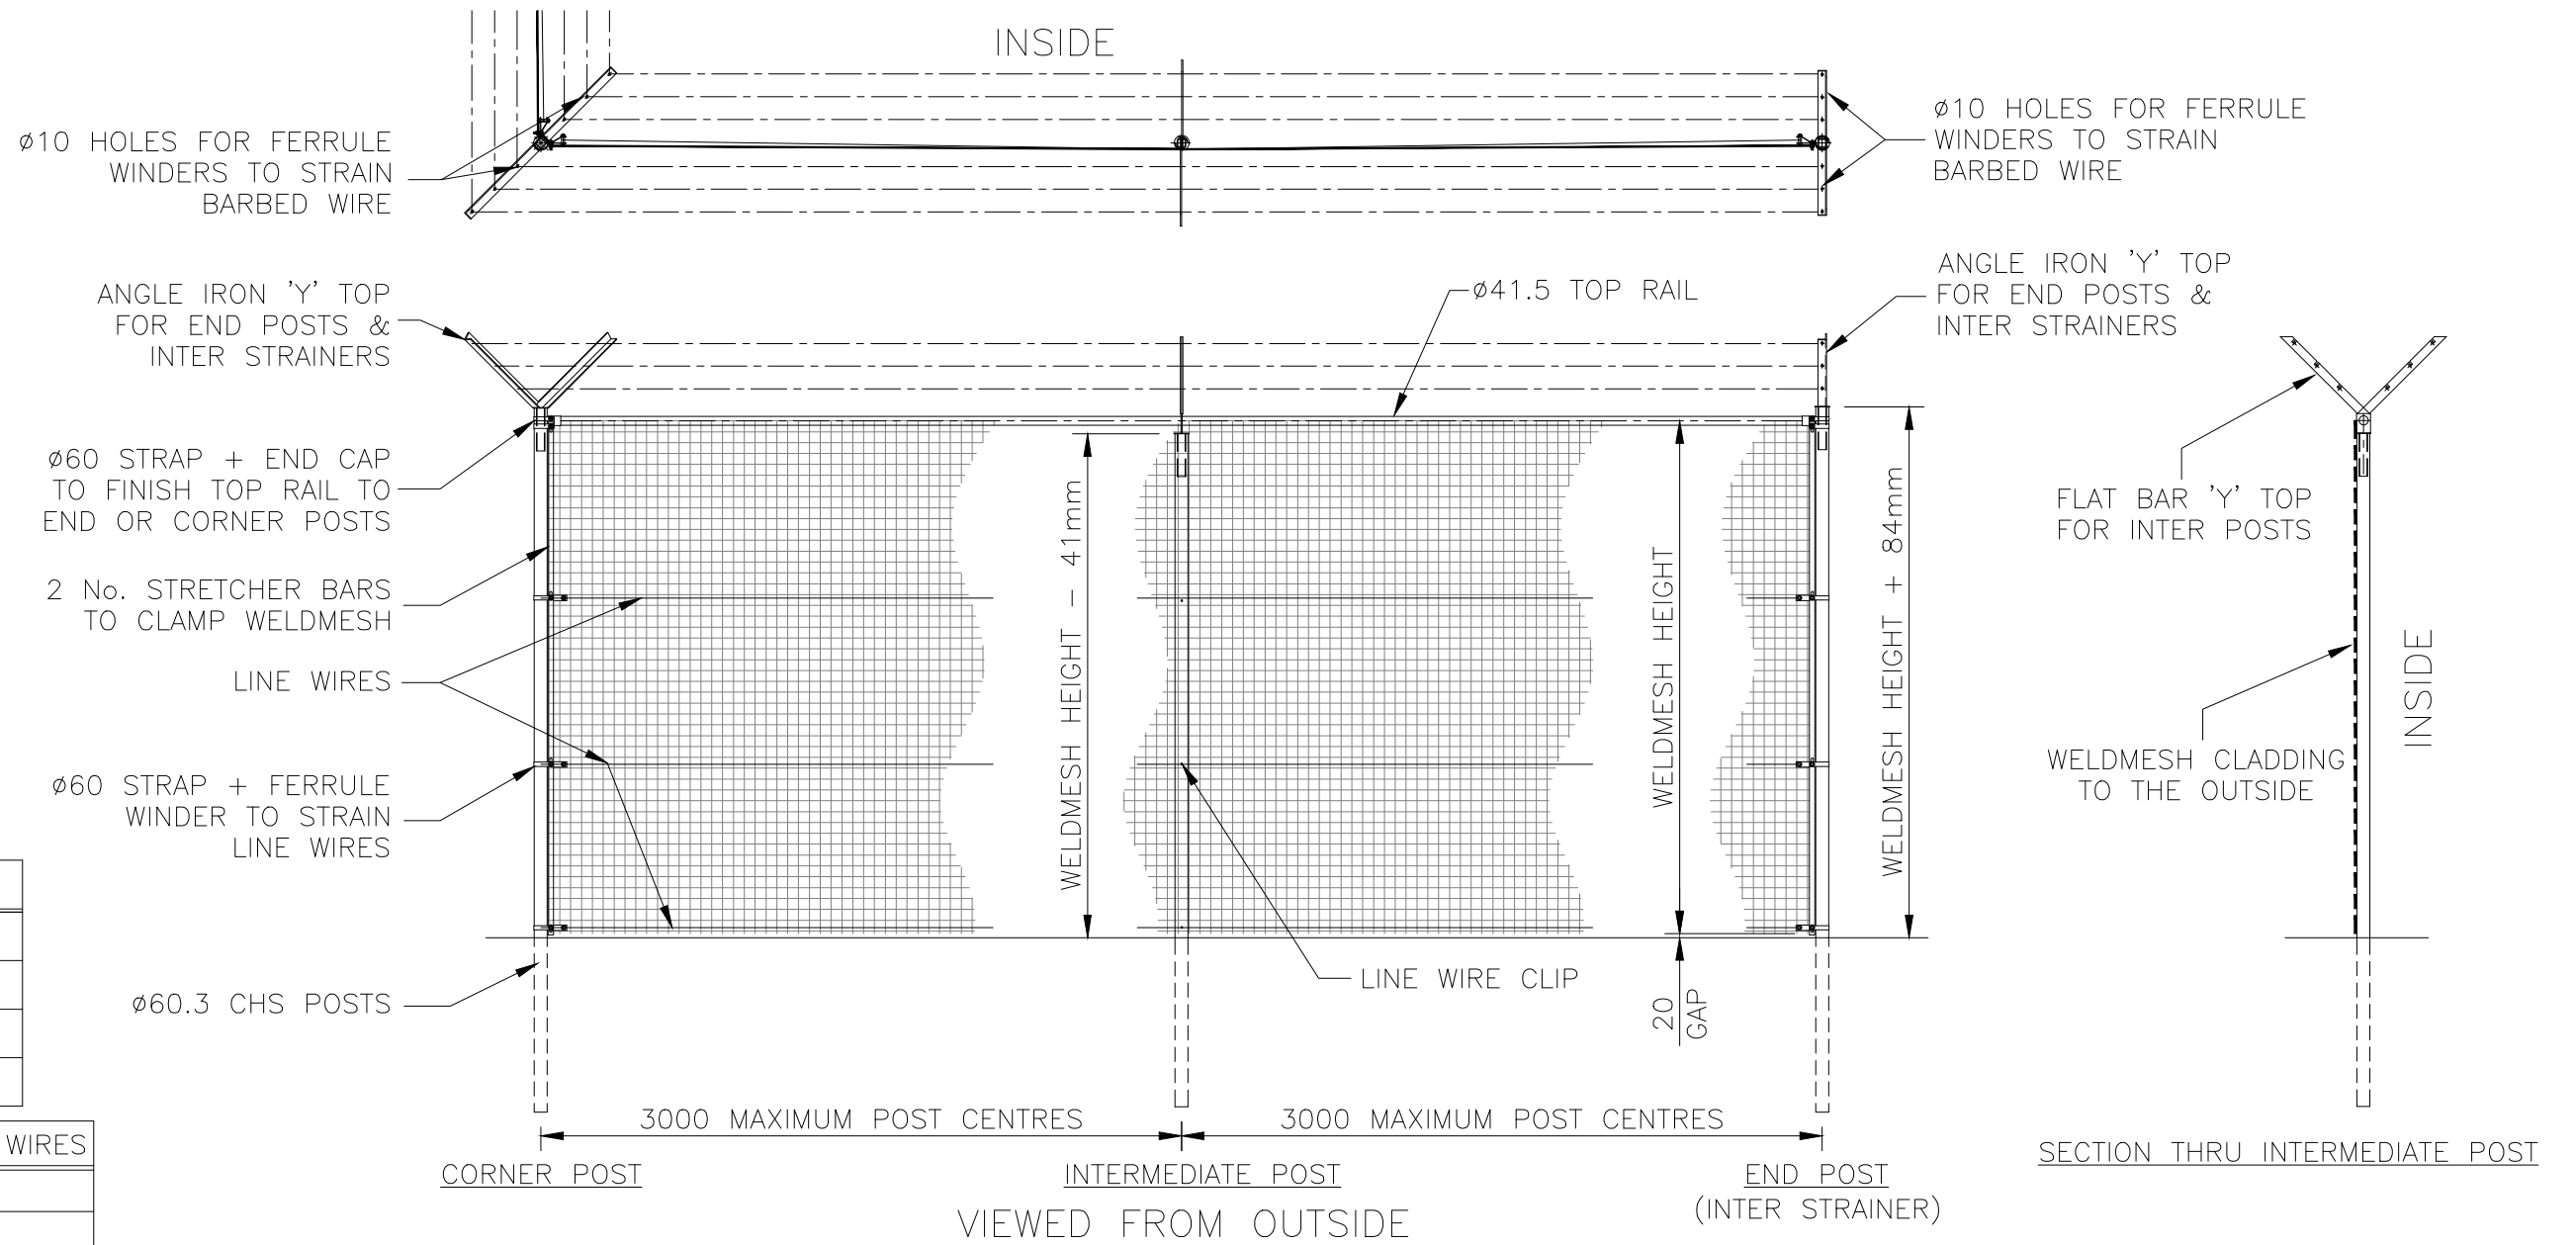

WELDED MESH HEIGHT
6 Ft (1830mm)
8 Ft (2440mm)
10 Ft (3050mm)
12 Ft (3660mm)

FENCE HEIGHT	No. LINE WIRES
6ft	2
8ft	3
10ft - 12ft	4

NOTES.
 ALL DIMENSIONS ARE IN mm (UNO)
 INTERMEDIATE STRAINER POSTS ARE REQUIRED FOR STRAIGHT RUNS OVER 100m
FINISH.
 GALVANISED TO BS EN ISO 1461
 POWDER COATED: IF REQUESTED

THIS DRAWING IS TO BE USED IN CONJUNCTION WITH INSTALLATION INSTRUCTIONS ON OUR WEBSITE: WWW.JACKSONS-FENCING.CO.UK

	Stowting Common Near Ashford, KENT. TN25 6BN Telephone : 01233 750393 Fax: 01233 750403 Int. Tel : +44 (0)1233 750393	DO NOT SCALE - IF IN DOUBT ASK	Drawn WB Date 13/01/07	TITLE TUBULAR WELDED MESH SYSTEM 6	
		⑥ 04/02/2016 SHT 2 DETAILS ADDED ⑤ 24/04/10 Strut Kits Req'd @ 2.75m High ④ 22/09/09 REDRAWN ③ 13/01/07 REDESIGNED	Checked CJ Size A3 Scale 1:35 U.O.S	CUSTOMER ACK No.	Drawing No. 07 J2/01034 Sheet 1 of 3
This Drawing Is The Property Of H.S. Jackson & Son (Fencing) Ltd. And May Not Be Copied Or Reproduced In Any Way Without Prior Written Permission.					