



DO NOT SCALE – IF IN DOUBT ASK

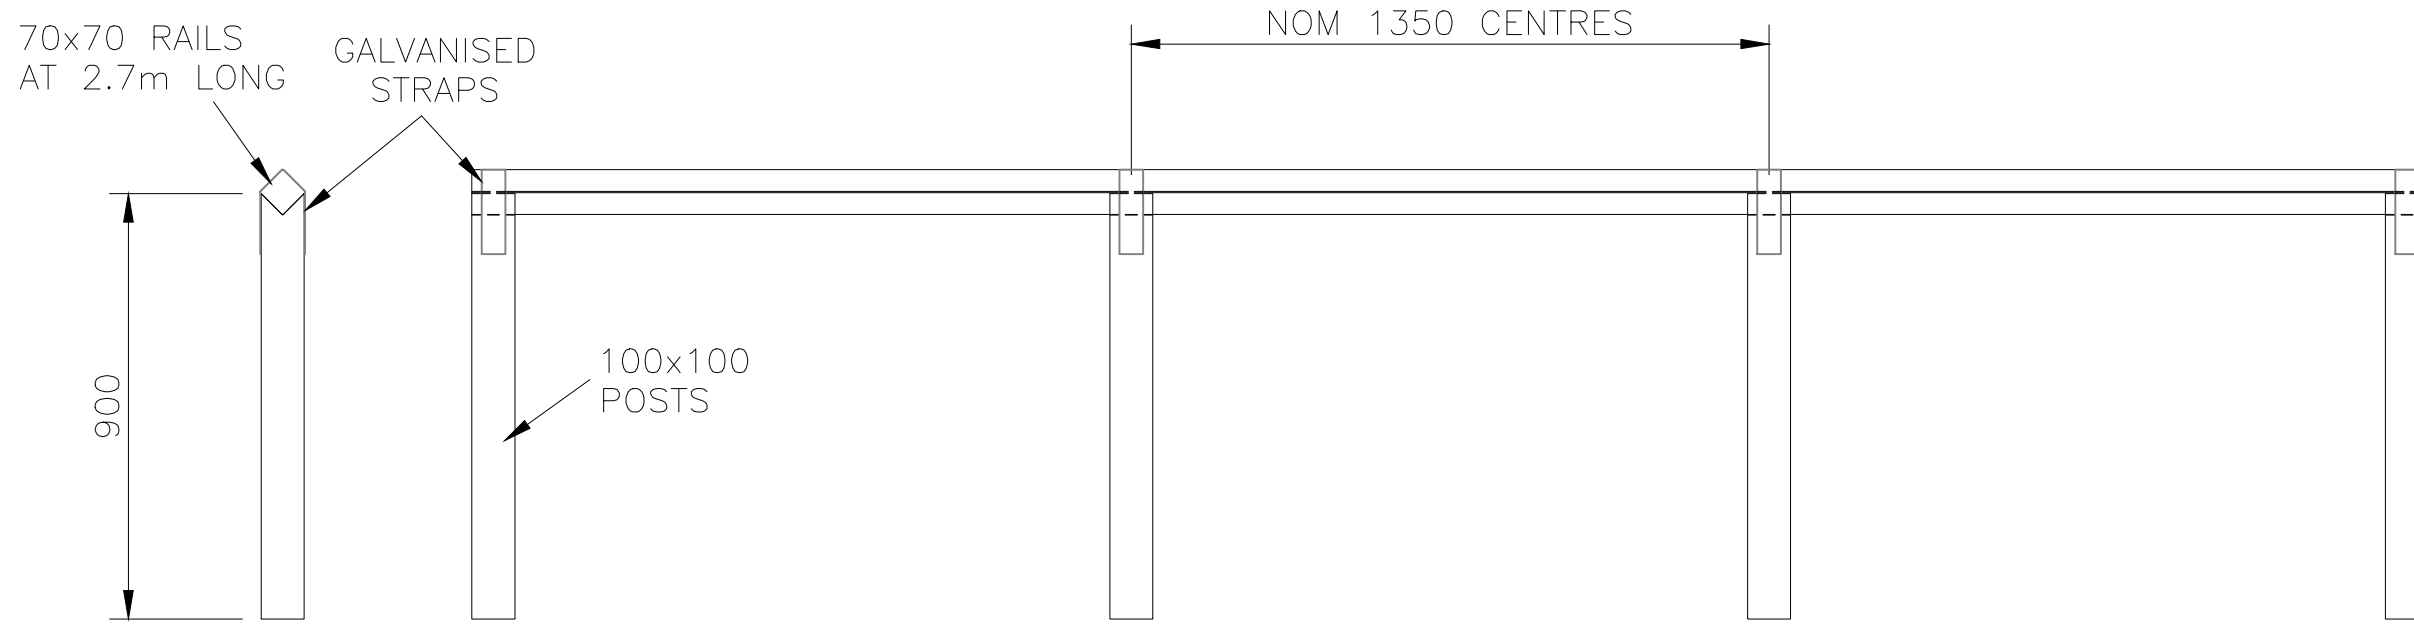

OTHER OPTION – 1.8m LONG RAILS FOR POSTS AT NOM 1.8m CENTRES

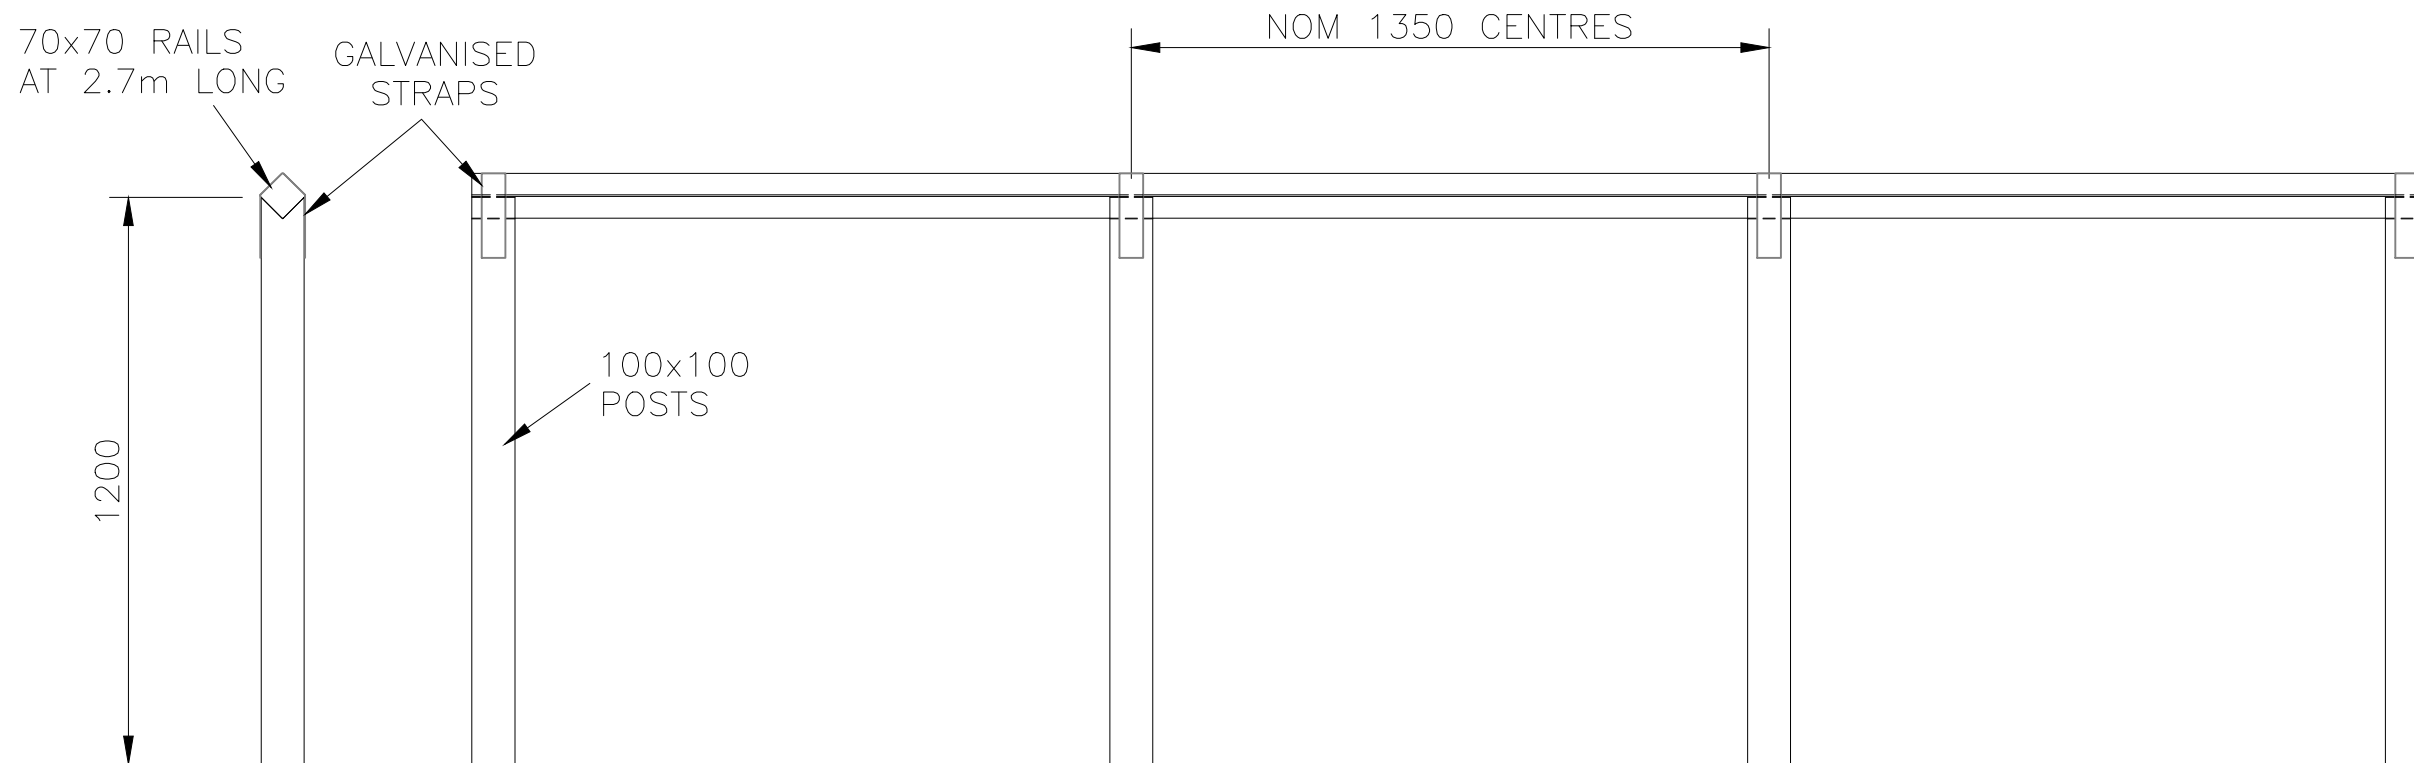

**Jacksons  
Fencing**

Stowting Common, Near Ashford,  
Kent. TN25 6BN  
Telephone: 01233 750393  
Fax: 01233 750403  
www.jacksons-fencing.co.uk  
www.jacksons-security.co.uk

This Drawing Is The Property Of H.S. Jackson & Son (Fencing) Ltd, And May Not Be Copied Or Reproduced In Any Way Without Prior Written Permission.

① 26/09/16 Knee Added  
② 04/07/16 Original Issue

Drawn	LA
Date	04/07/16
Checked	
Size	Scale 1:16 U.O.S
A3	

TITLE DIAMOND/KNEE RAIL FENCING 0.9m & 1.2m LONG POSTS – SALES DRAWING	
CUSTOMER	Drawing No.
ACK No.	J7/01293
	Sheet 1