
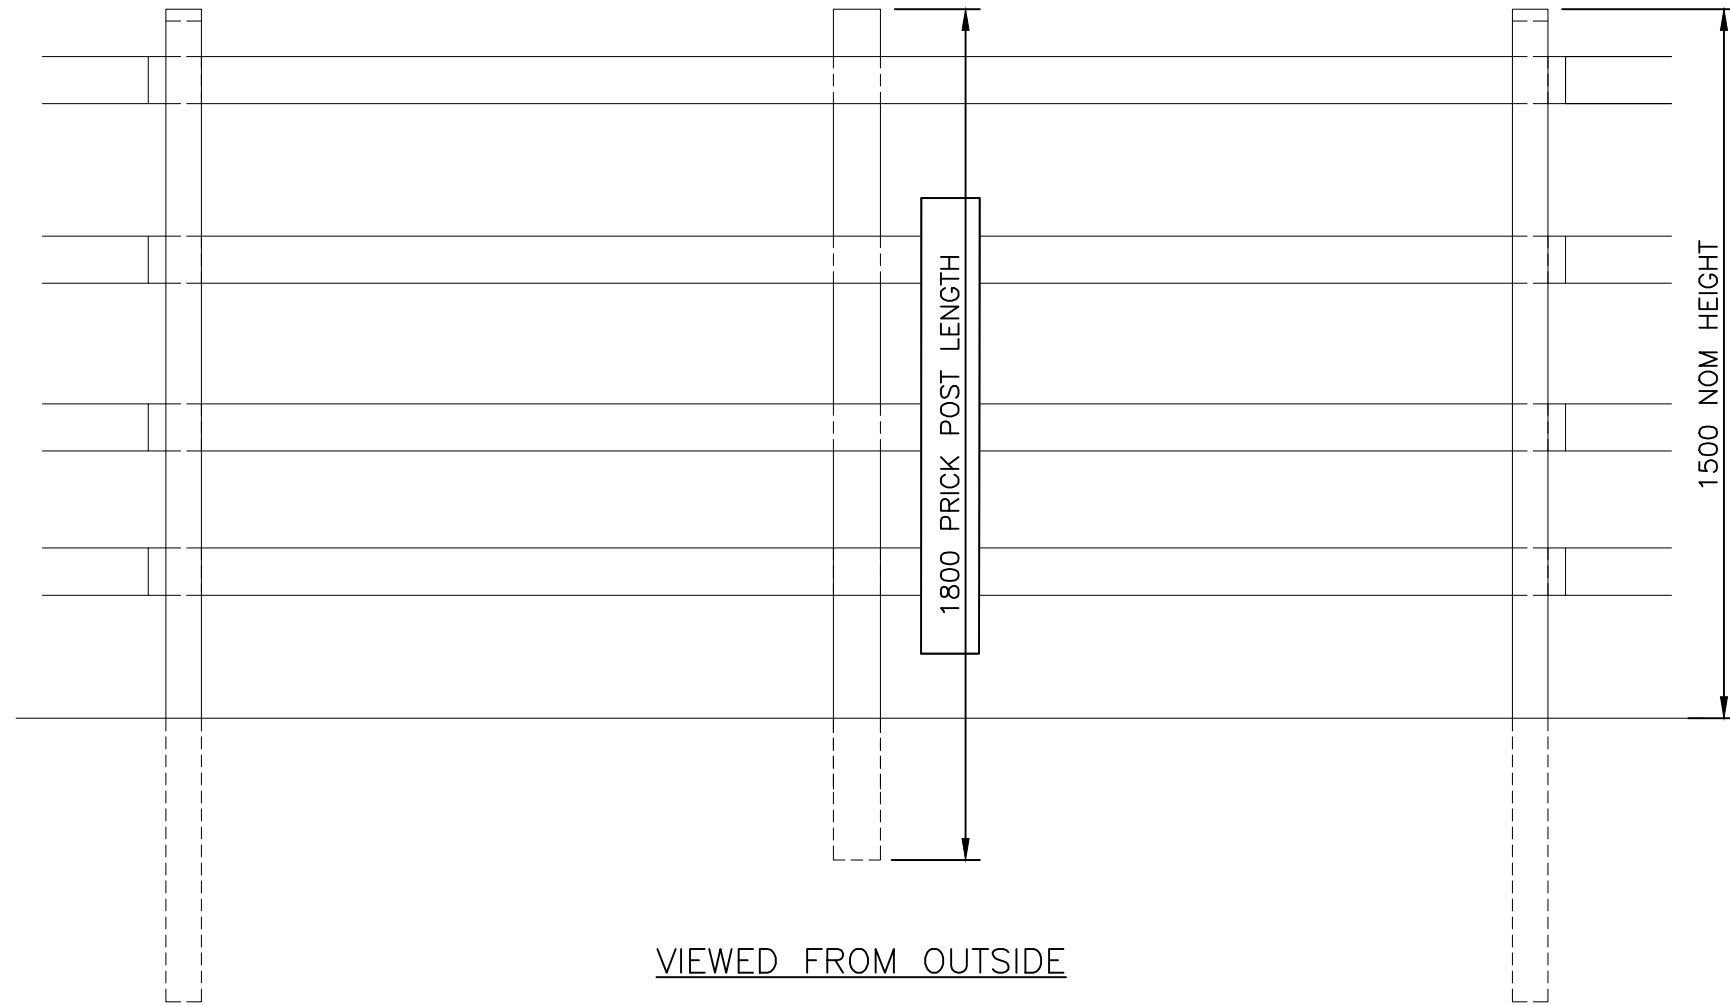
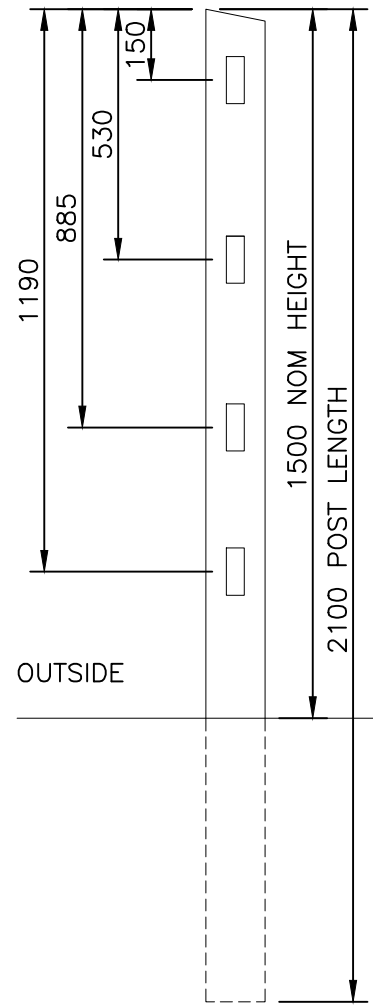


DO NOT SCALE – IF IN DOUBT ASK

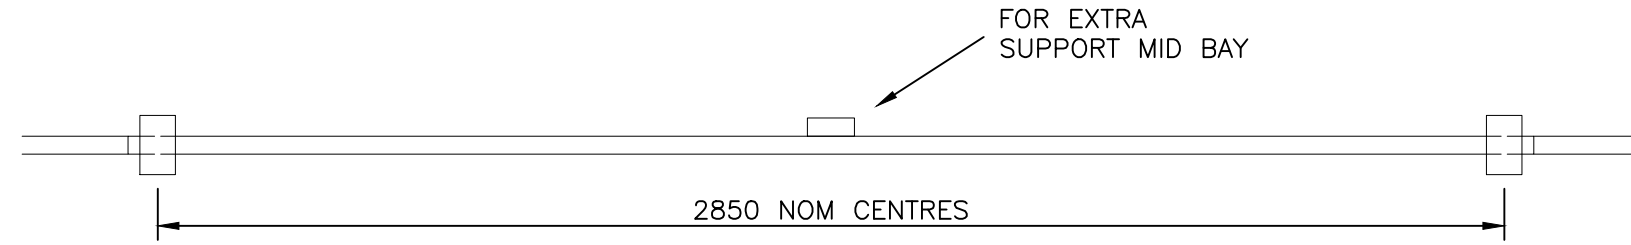

NOTES.

ALL DIMENSIONS ARE IN mm (U.N.O)
GAPS UNDERNEATH FENCES ARE NOMINAL DUE TO GROUND LEVELS.

Materials.

- FENCE POSTS – 125mm x 75mm (JAKCURED)
- RAILS – 100mm x 38mm (JAKCURED)
- PRICK POSTS – 100mm x 38mm (JAKCURED)

**Jacksons
Fencing**

Stowting Common, Near Ashford,
Kent. TN25 6BN
Telephone: 01233 750393
Fax: 01233 750403
www.jacksons-fencing.co.uk
www.jacksons-security.co.uk

This Drawing Is The Property Of H.S. Jackson & Son (Fencing) Ltd, And May Not Be Copied Or Reproduced In Any Way Without Prior Written Permission.

17/03/16 Original Issue

Drawn	LA
Date	16/03/16
Checked	LA
Size	A3
Scale	1:16 U.O.S

TITLE	POST & RAIL (MORTICED) 4 RAIL FENCE (SALES DRAWING)
CUSTOMER	
ACK No.	
Drawing No.	J7/01278 Sheet 2