


DO NOT SCALE – IF IN DOUBT ASK

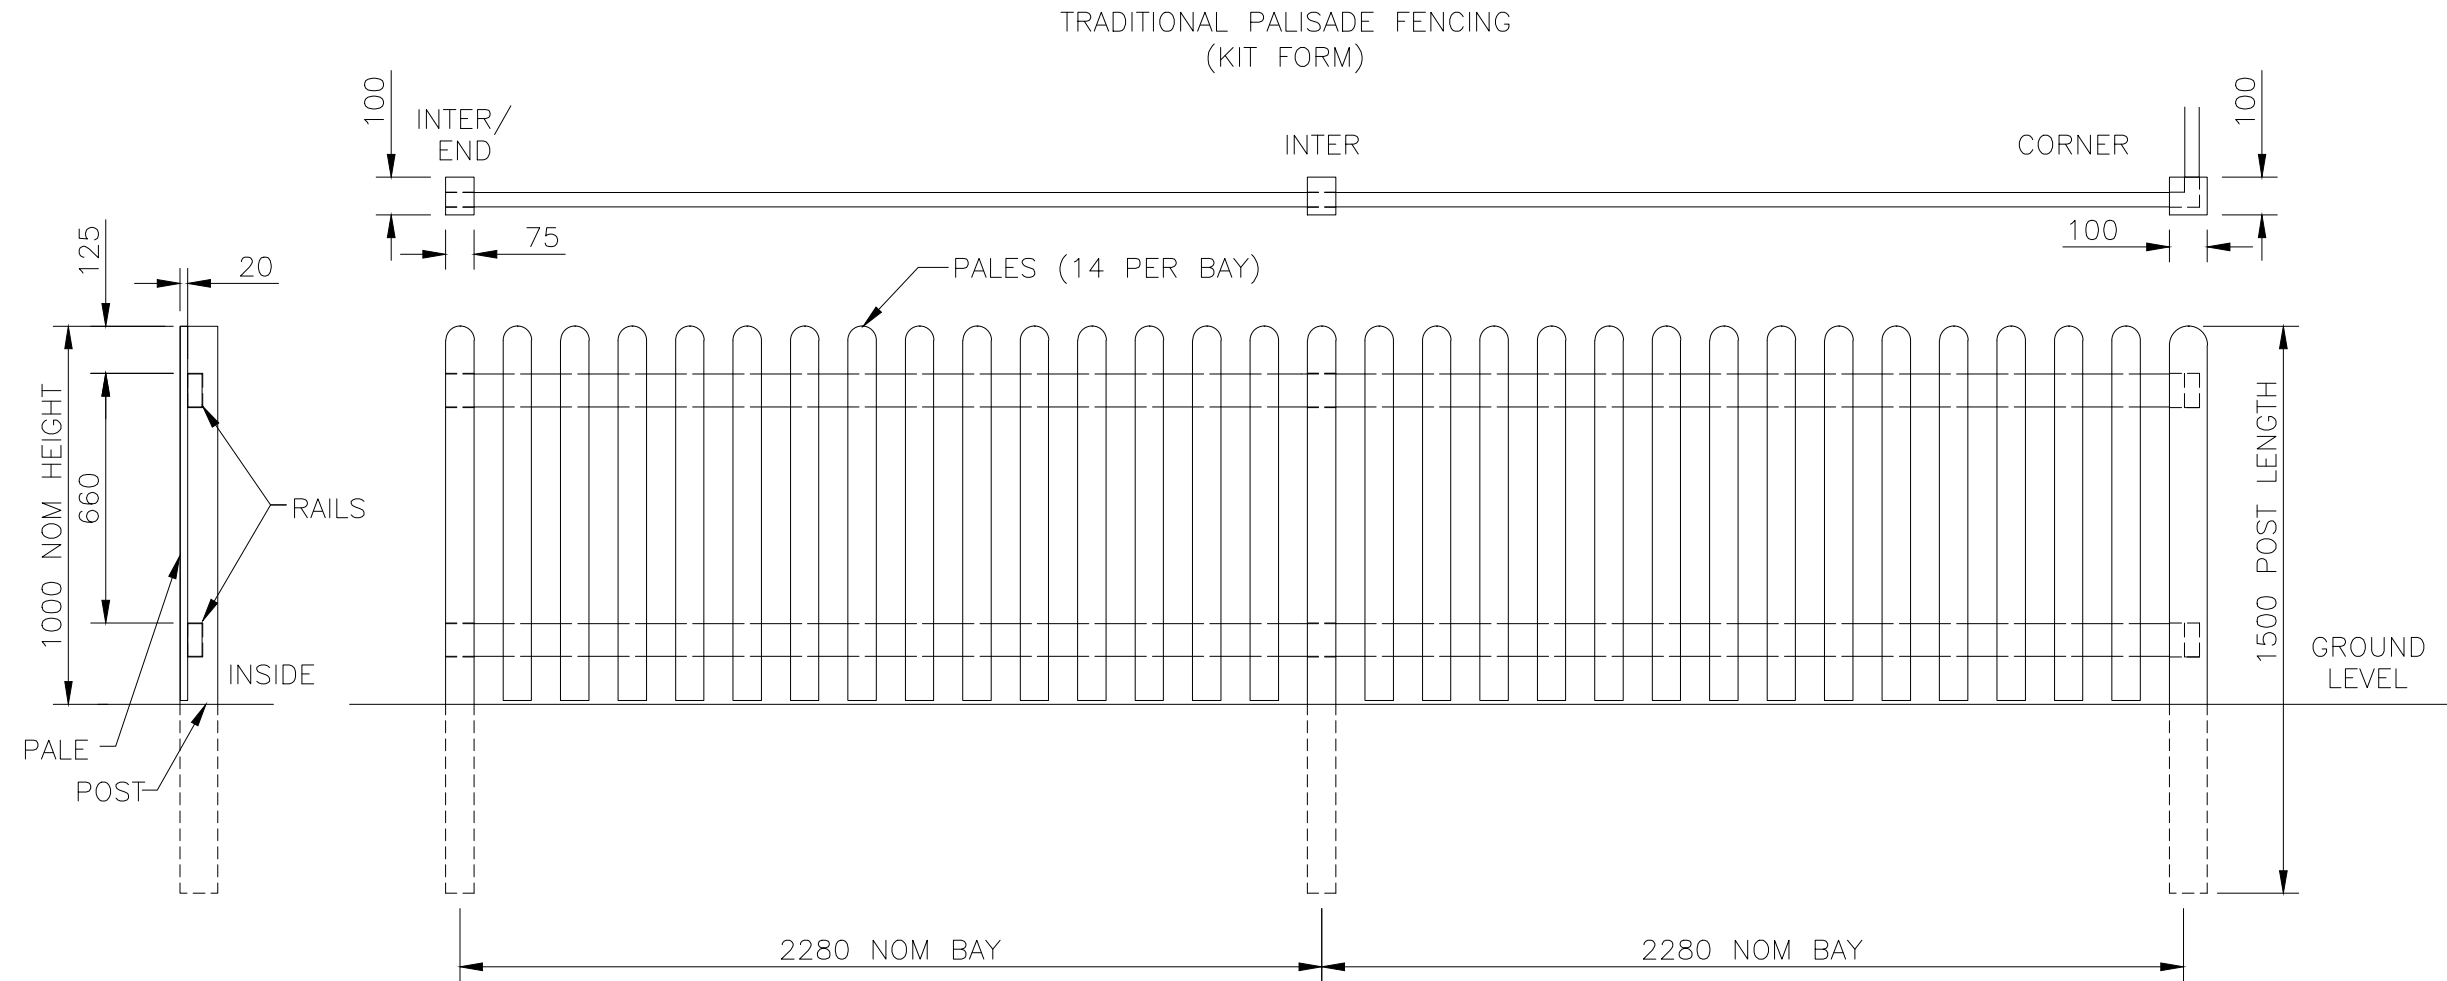

**Jacksons
Fencing**

Stowting Common, Near Ashford,
Kent. TN25 6BN
Telephone: 01233 750393
Fax: 01233 750403
www.jacksons-fencing.co.uk
www.jacksons-security.co.uk

This Drawing Is The Property Of H.S. Jackson & Son (Fencing) Ltd, And May Not Be Copied Or Reproduced In Any Way Without Prior Written Permission.

29/03/16 Original Issue

Drawn	LA
Date	23/03/16
Checked	
Size	Scale 1:20 A3 U.O.S

TITLE	TRADITIONAL PALISADE FENCING NOM 1.0mH ROUND TOP—SALES DRAWING
CUSTOMER	
ACK No.	
Drawing No.	J7/01280 Sheet 1