
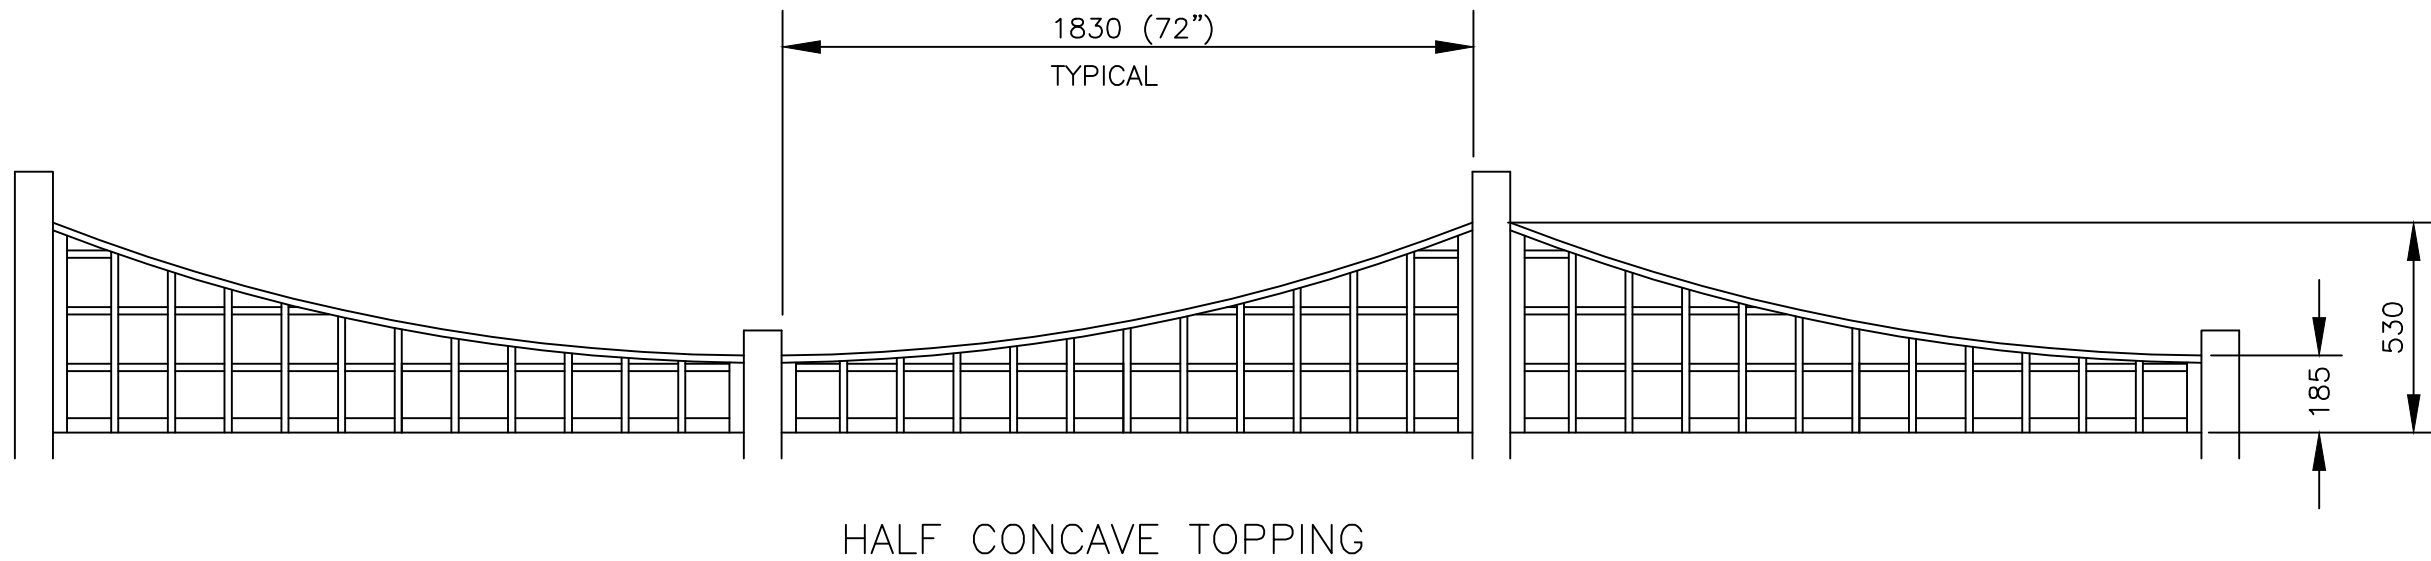


DO NOT SCALE – IF IN DOUBT ASK

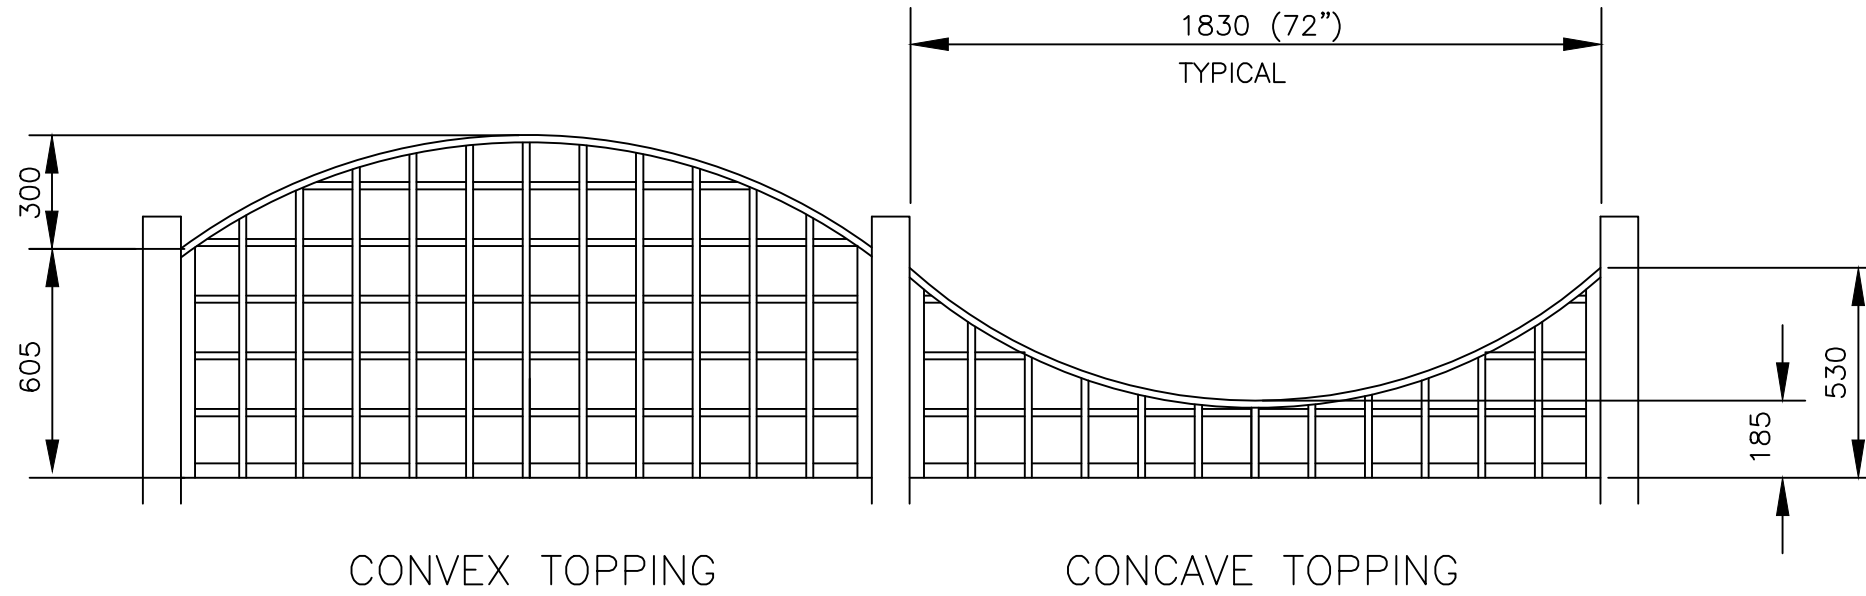

NOTES.

ALL DIMENSIONS ARE IN mm (U.N.O)

**Jacksons
Fencing**

Stowting Common, Near Ashford,
Kent. TN25 6BN
Telephone: 01233 750393
Fax: 01233 750403
www.jacksons-fencing.co.uk
www.jacksons-security.co.uk

This Drawing Is The Property Of H.S. Jackson & Son (Fencing) Ltd, And May Not Be Copied Or Reproduced In Any Way Without Prior Written Permission.

① 04/01/06 NEW BORDER
② 18/07/95 Original Issue

Drawn	YH
Date	18/07/95
Checked	
Size	Scale 1:20
A3	U.O.S

TITLE	SHAPED WOODEN TRELLIS PANELS
CUSTOMER	Drawing No. 95 J7/01003
ACK No.	