


ELEVATION 'A'

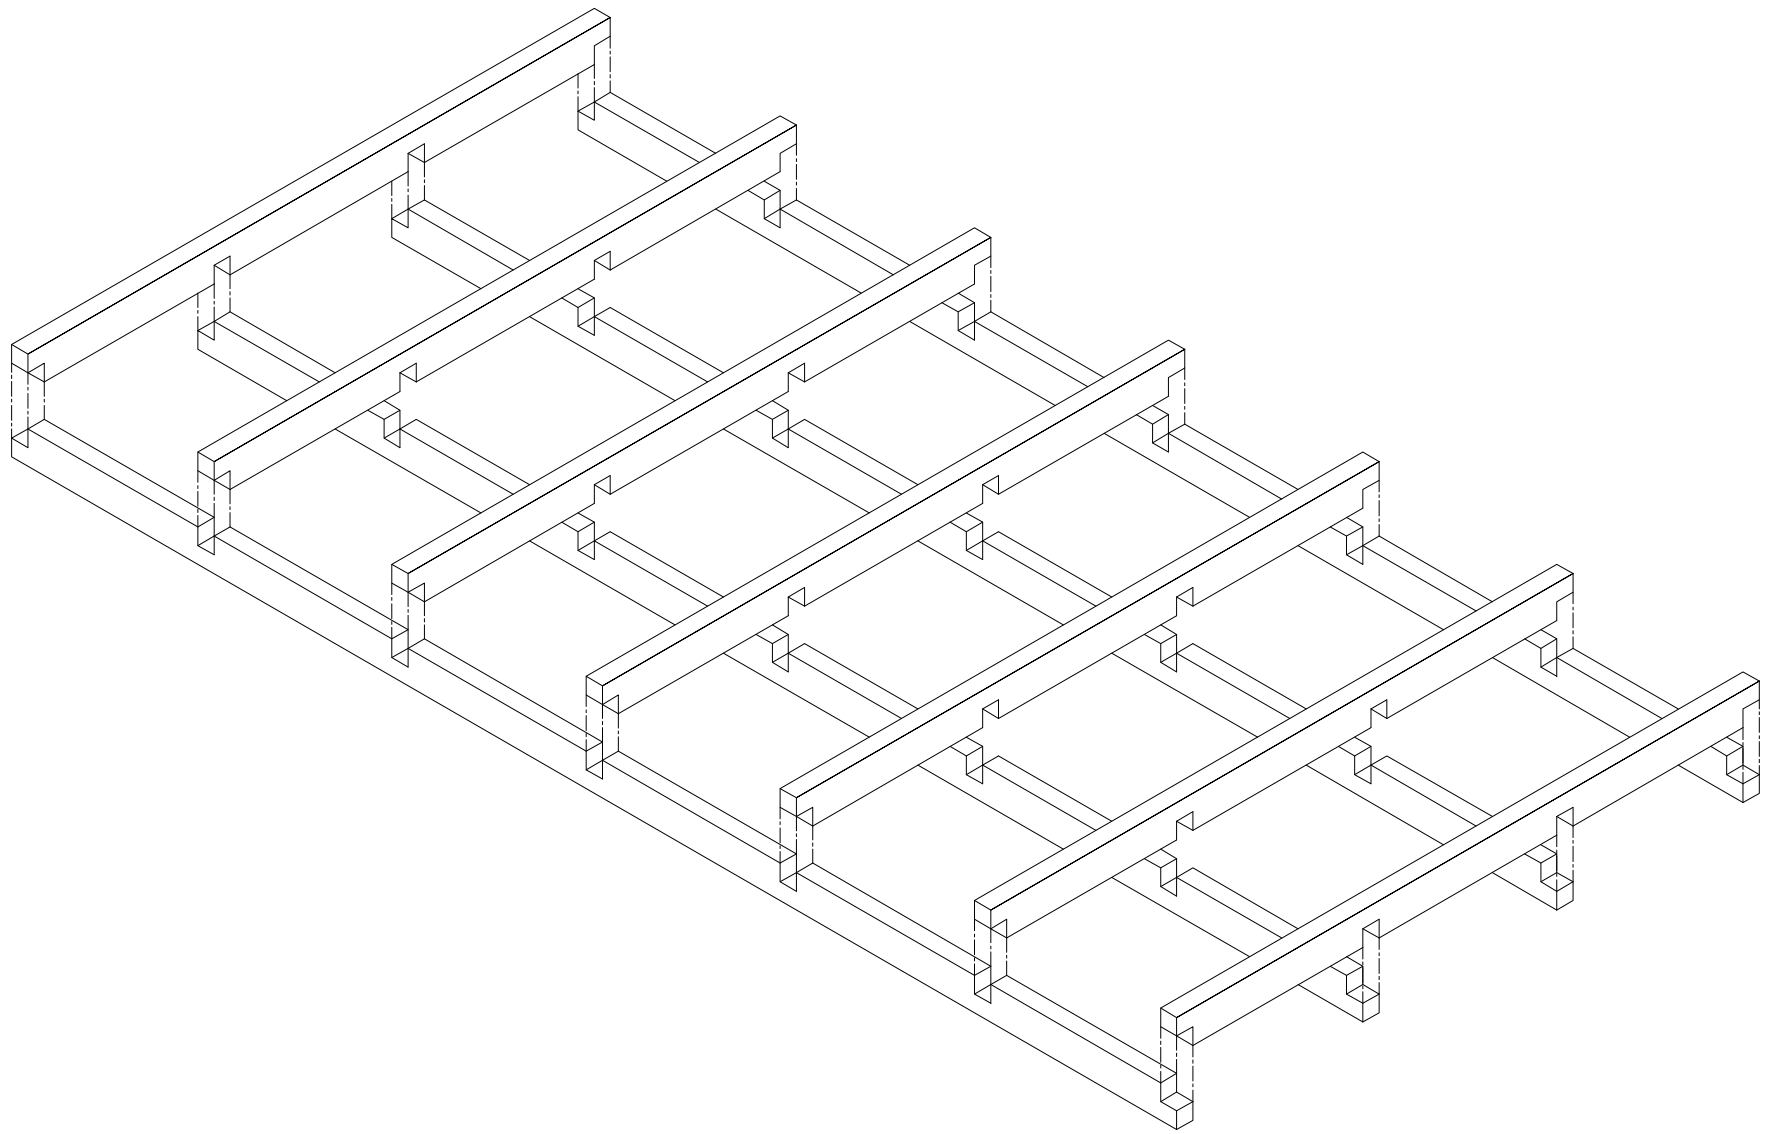


ISOMETRIC EXPLODED VIEW

120 X 25  
BOARDS WITH  
ROUNDED  
SHOULDERS USED  
FOR EDGING

GROOVED DECKING  
BOARDS 100 x 25 Nom.  
(4" x 1" Nom.)

EXISTING  
GROUND TO BE  
FLAT & LEVEL  
OVER ENTIRE  
LENGTH

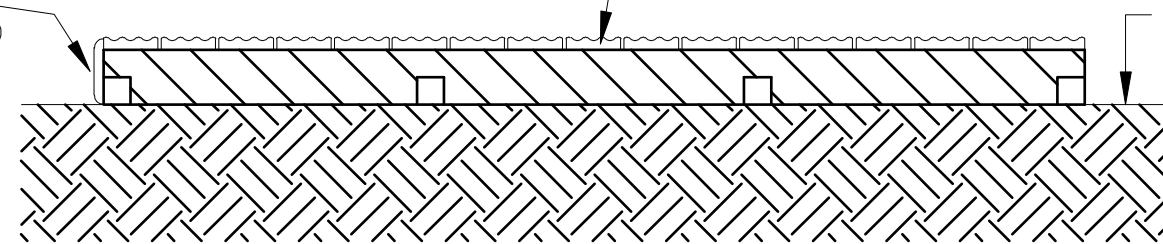

ELEVATION 'A'

**Jacksons**  
**FINE FENCING**

Stowting Common  
Near Ashford,  
KENT. TN25 6BN  
Telephone : 01233 750393  
Fax: 01233 750403  
Int. Tel : +44 (0)1233 750393

This Drawing Is The Property Of H.S. Jackson & Son (Fencing) Ltd.  
And May Not Be Copied Or Reproduced In Any Way Without Prior Written Permission.

- ③ 05/12/08 CENTRES REVISED
- ② 03/12/08 HATCHING ADDED
- ① 04/02/08 ORIGINAL ISSUE

Drawn CP  
Date 04/02/08  
Checked  
Size A3 Scale N.T.S U.O.S

TITLE  
JACKSONS DECKING  
3.6M X 1.8M KIT

CUSTOMER  
ACK No.

Drawing No.  
99 J7/04104  
Sheet 4 of 4