



DO NOT SCALE – IF IN DOUBT ASK

\* TO MEET THE CONDITIONS OF THE 25-YEAR JAKCURE GUARANTEE, GRAVEL BOARDS ARE REQUIRED WHERE PANELS ARE IN CONTACT WITH THE GROUND

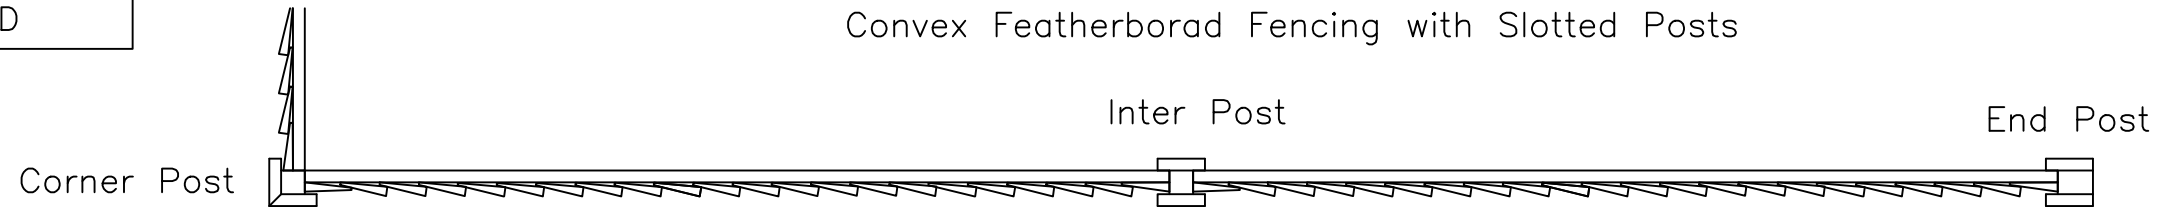

Side view.  
Post omitted  
for clarity

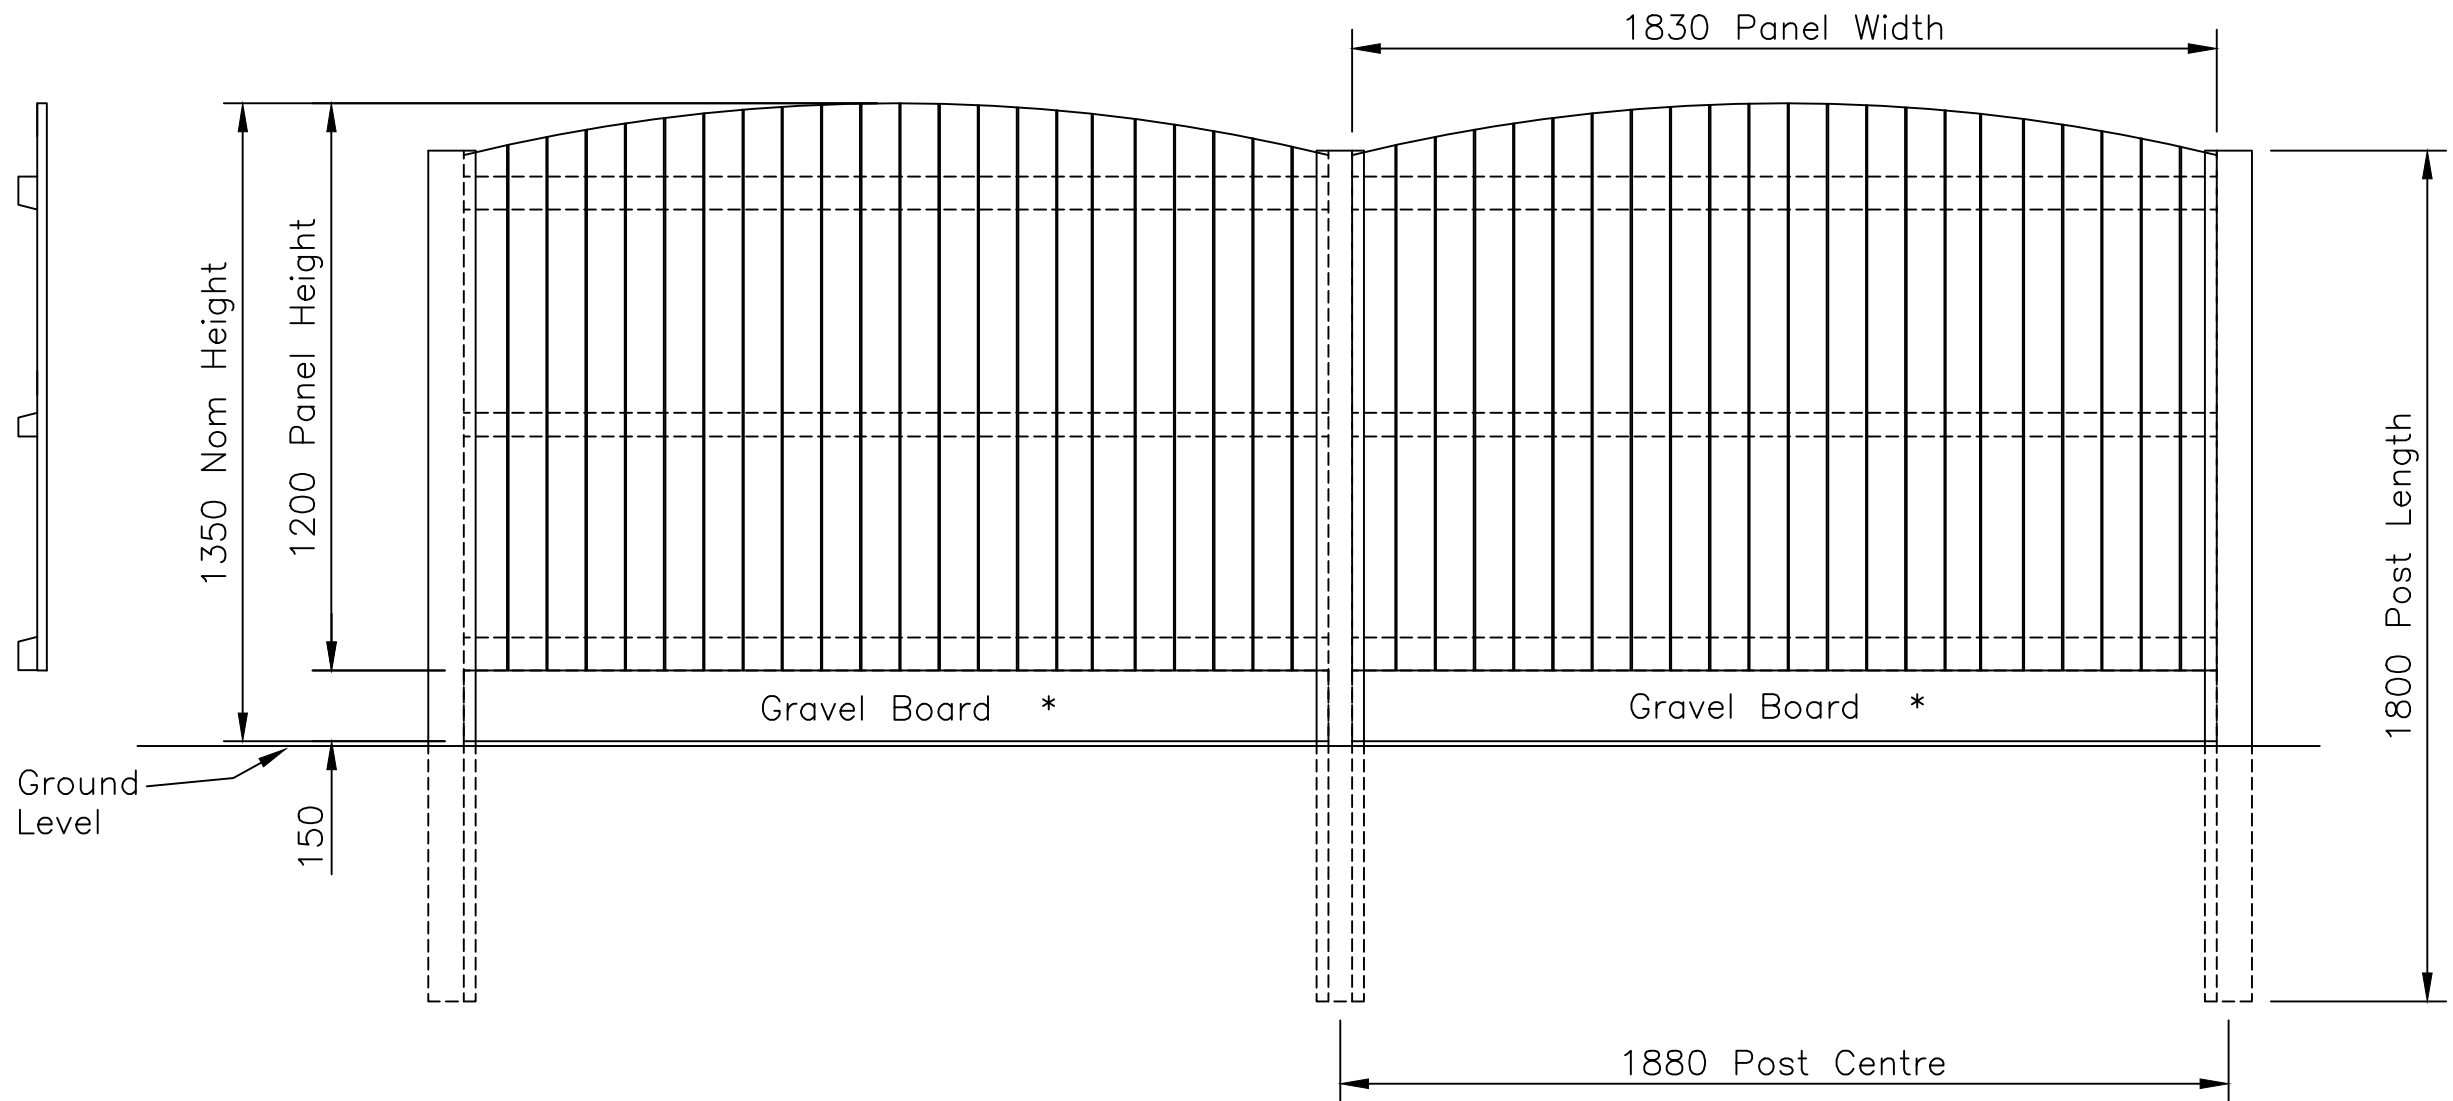

**Jacksons  
Fencing**

Stowting Common, Near Ashford,  
Kent. TN25 6BN  
Telephone: 01233 750393  
Fax: 01233 750403  
www.jacksons-fencing.co.uk  
www.jacksons-security.co.uk

This Drawing Is The Property Of H.S. Jackson & Son (Fencing) Ltd, And May Not Be Copied Or Reproduced In Any Way Without Prior Written Permission.

① 12/03/18  
② 12/02/07

Guarantee note added  
Original Issue

Drawn	Di	Day
Date	12/02/07	
Checked		
Size	Scale	1:16 U.O.S
A4		

TITLE  
1200 H Convex  
Featherboard Panel

CUSTOMER  
ACK No.

Drawing No.  
J7/04170  
8 of 12