



DO NOT SCALE – IF IN DOUBT ASK

\* TO MEET THE CONDITIONS OF THE 25-YEAR JAKCURE GUARANTEE, GRAVEL BOARDS ARE REQUIRED WHERE PANELS ARE IN CONTACT WITH THE GROUND

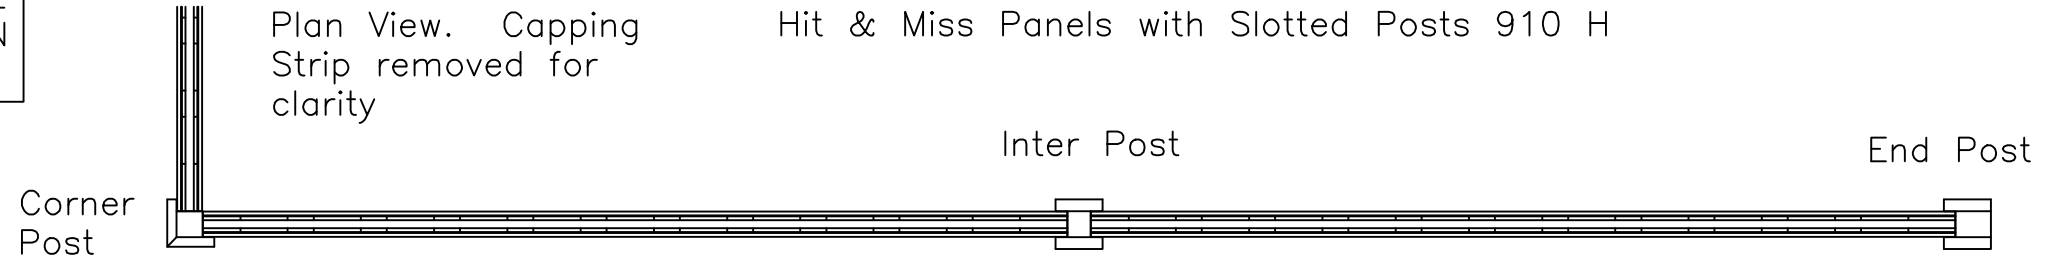

Side view. Post omitted for clarity

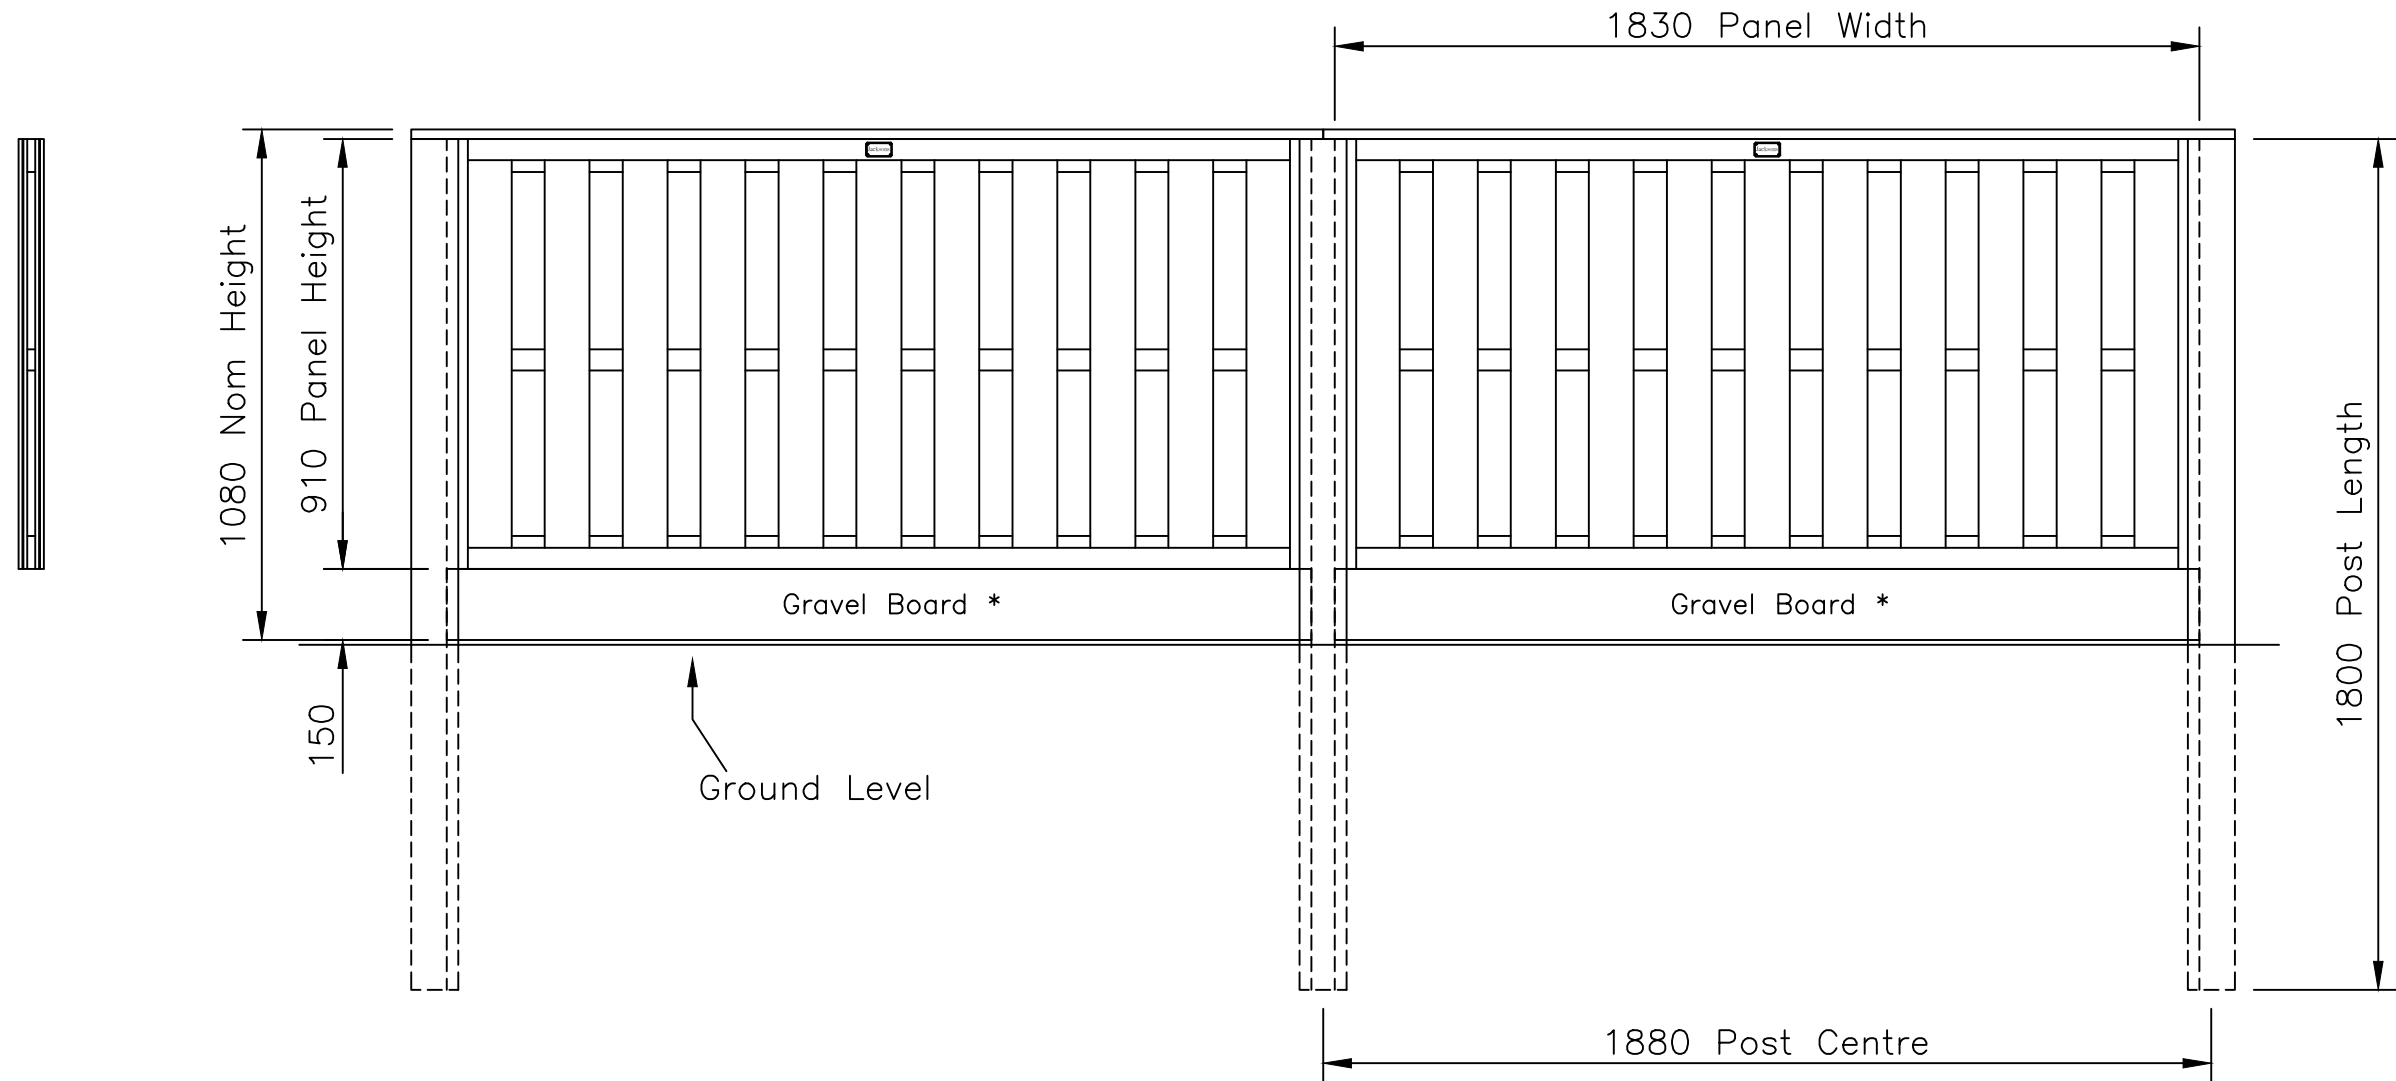

**Jacksons Fencing**

Stowting Common, Near Ashford, Kent. TN25 6BN  
 Telephone: 01233 750393  
 Fax: 01233 750403  
 www.jacksons-fencing.co.uk  
 www.jacksons-security.co.uk

② 12/03/18 Guarantee note added  
 ① 24/11/10 Boards Updated  
 ① Original Issue

Drawn Di Day  
 Date 15/09/06  
 Checked  
 Size A3 Scale 1:16 U.O.S

TITLE 910 mm H Hit & Miss Timber Fence Sales Drawing

CUSTOMER  
 ACK No.

Drawing No.  
 06 J7/01042  
 1 of 8

This Drawing Is The Property Of H.S. Jackson & Son (Fencing) Ltd, And May Not Be Copied Or Reproduced In Any Way Without Prior Written Permission.