


* TO MEET THE CONDITIONS OF THE 25-YEAR JAKCURE GUARANTEE, GRAVEL BOARDS ARE REQUIRED WHERE PANELS ARE IN CONTACT WITH THE GROUND

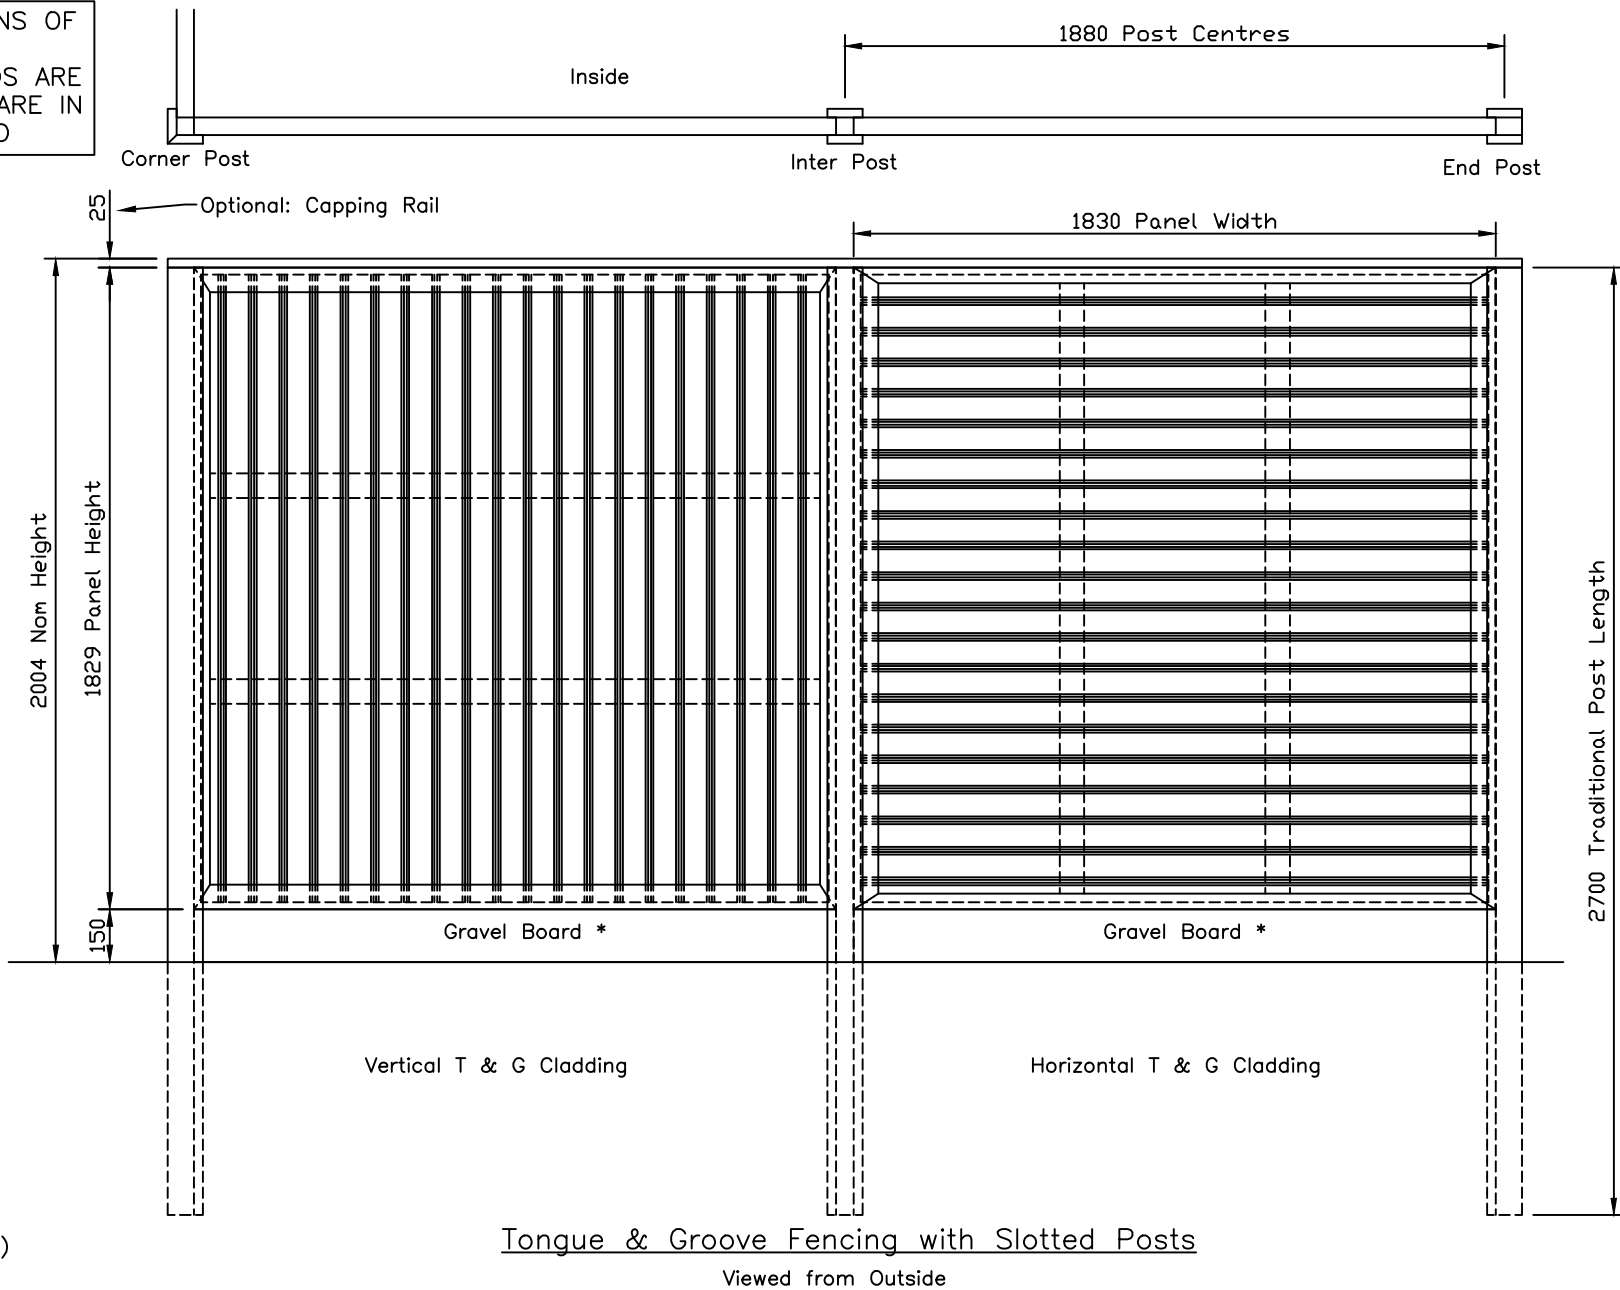

Tongue & Groove Fencing with Slotted Posts

Viewed from Outside

NOTES.
ALL DIMENSIONS ARE IN mm (UNO)

FINISH.
TIMBER: JAKCURED

Jacksons Fencing

Stowting Common, Near Ashford,
Kent. TN25 6BN
Telephone: 01233 750393
Fax: 01233 750403
www.jacksons-fencing.co.uk
www.jacksons-security.co.uk

DO NOT SCALE – IF IN DOUBT ASK

① 12/03/18 Guarantee note added
② 31/08/2016 ORIGINAL ISSUE

Drawn WB	
Date 31/08/2016	
Checked	
Size A3	Scale 1:16 U.O.S

TITLE Tongue & Groove Panels 1.8m High
Sales Drawing

CUSTOMER

ACK No.

Drawing No.

J7/01297
Sheet 4

This Drawing Is The Property Of H.S. Jackson & Son (Fencing) Ltd, And May Not Be Copied Or Reproduced In Any Way Without Prior Written Permission.