


\* TO MEET THE CONDITIONS OF THE 25-YEAR JAKCURE GUARANTEE, GRAVEL BOARDS ARE REQUIRED WHERE PANELS ARE IN CONTACT WITH THE GROUND

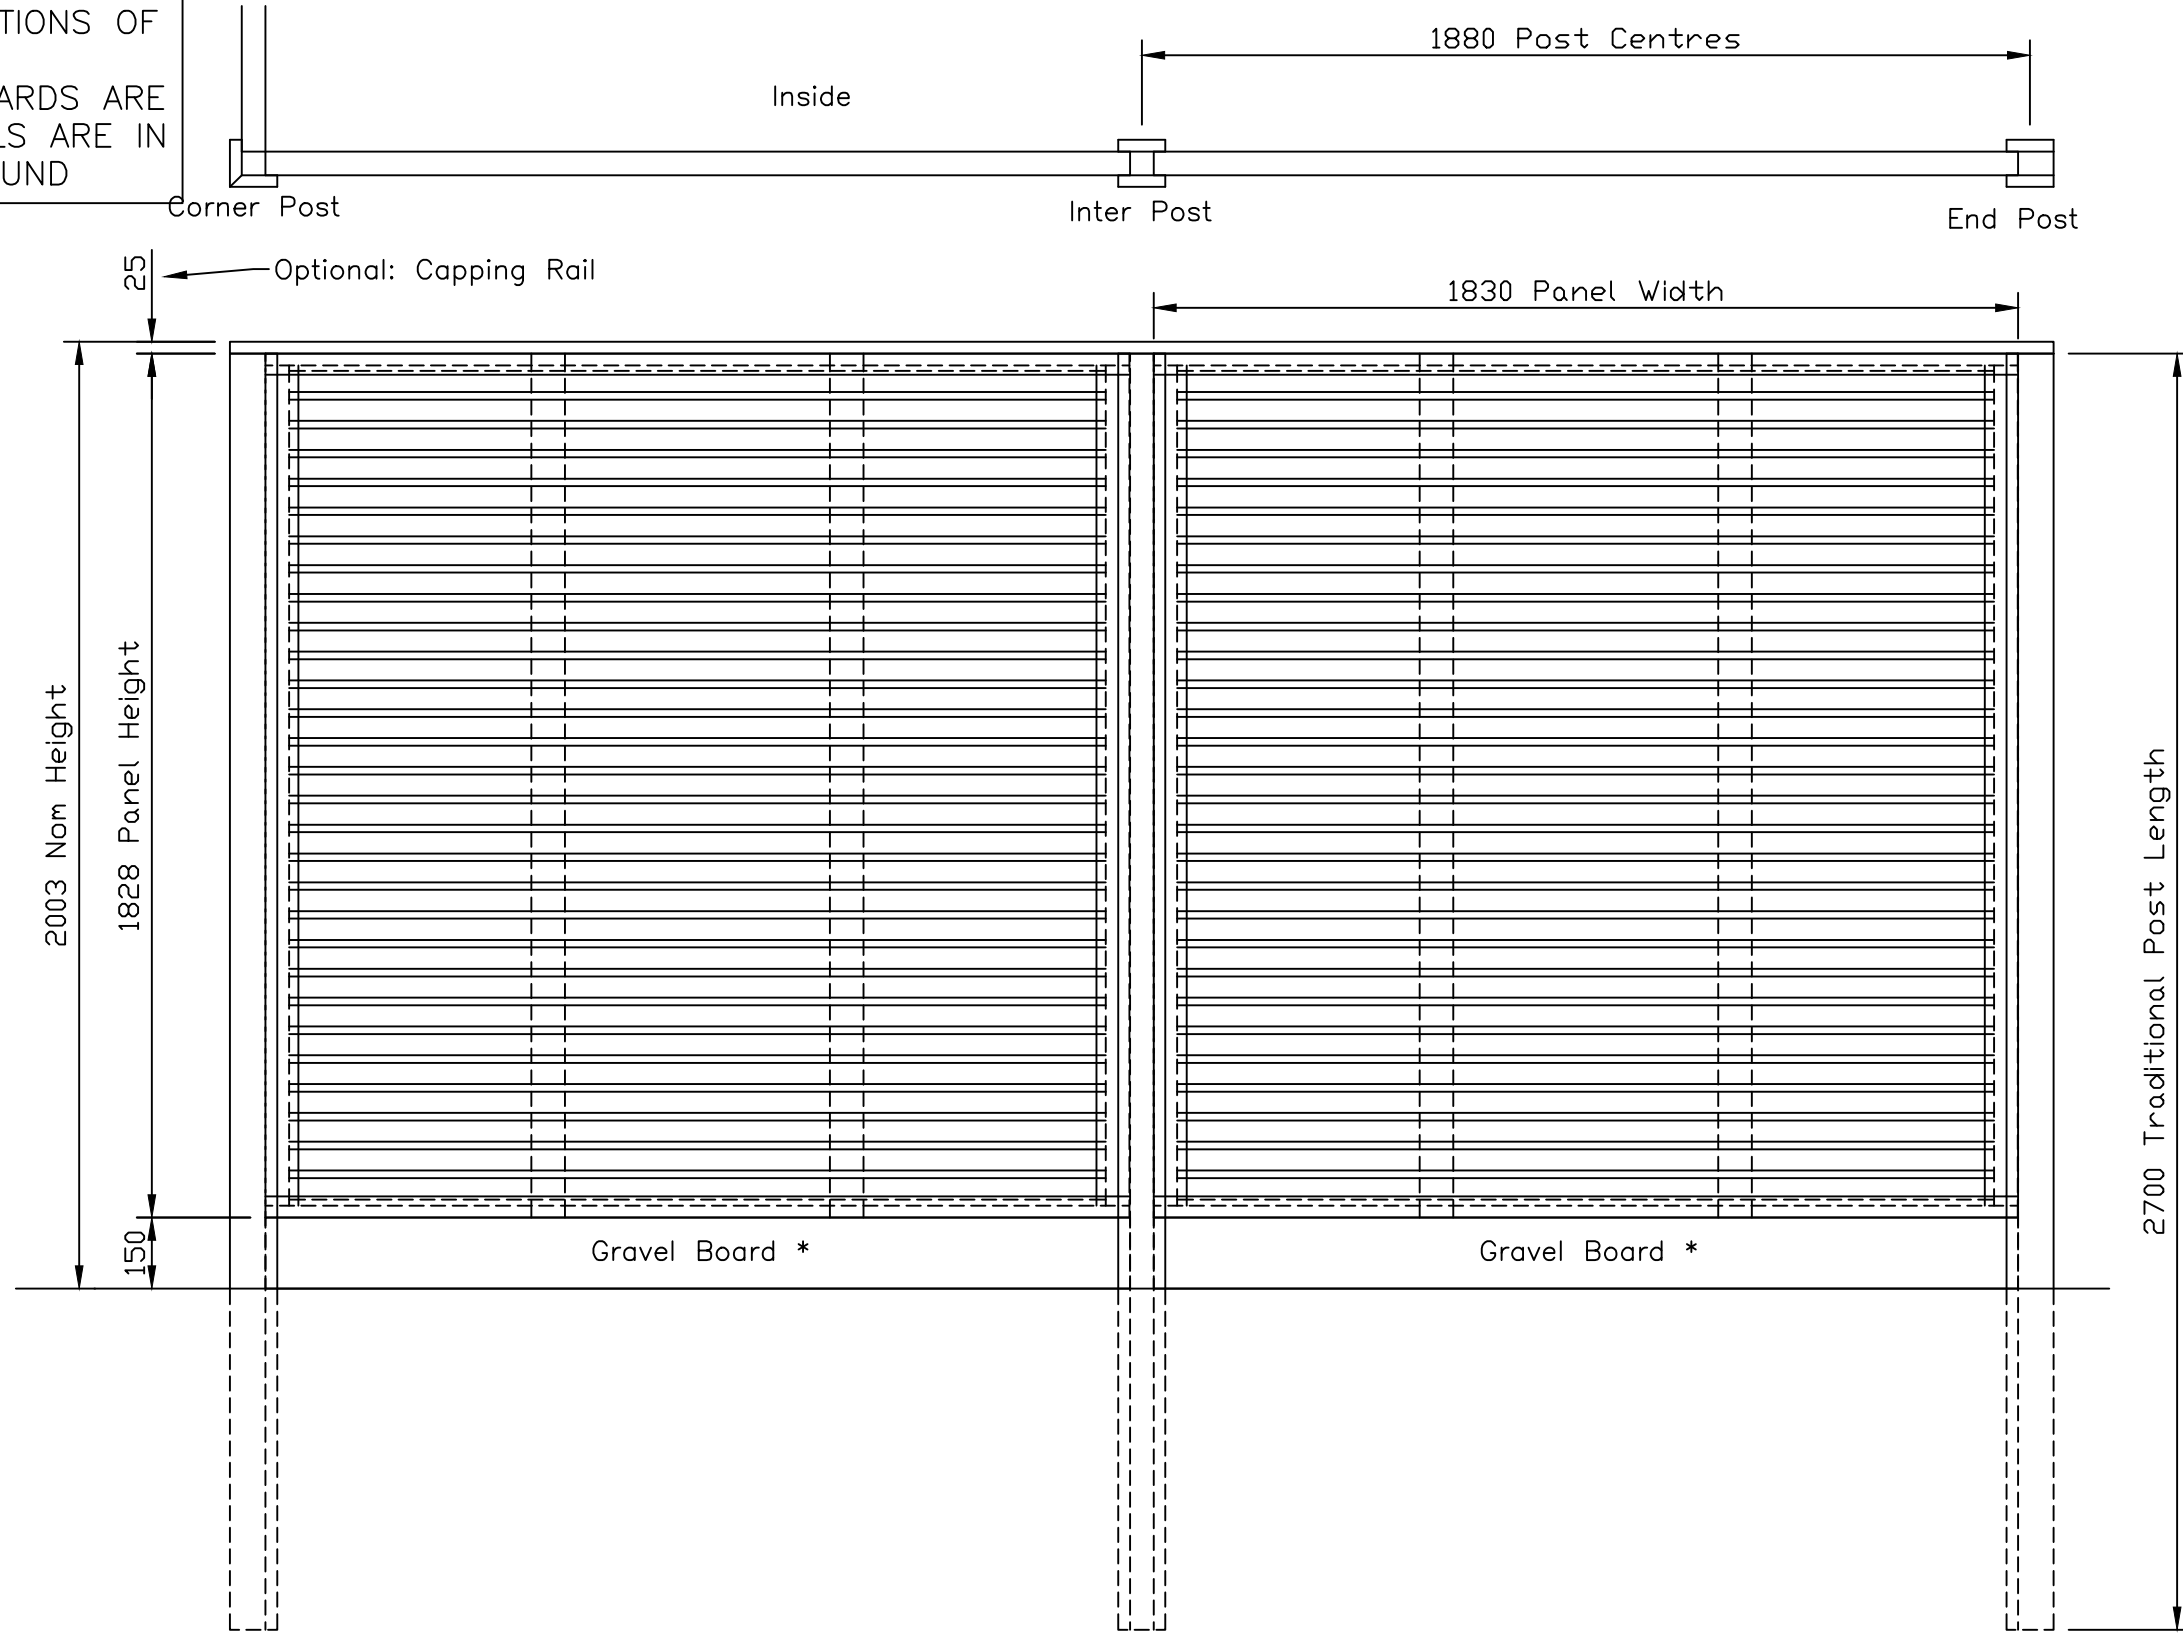

Venetian Fencing with Slotted Posts  
Viewed from Outside

NOTES.  
ALL DIMENSIONS ARE IN mm (UNO)  
FINISH.  
TIMBER: JAKCURED

**Jacksons Fencing**

Stowting Common, Near Ashford,  
Kent. TN25 6BN  
Telephone: 01233 750393  
Fax: 01233 750403  
www.jacksons-fencing.co.uk  
www.jacksons-security.co.uk

This Drawing Is The Property Of H.S. Jackson & Son (Fencing) Ltd, And May Not Be Copied Or Reproduced In Any Way Without Prior Written Permission.

DO NOT SCALE – IF IN DOUBT ASK

1 12/03/18 Guarantee note added  
0 31/08/2016 ORIGINAL ISSUE

Drawn	WB
Date	31/08/2016
Checked	
Size	Scale 1:16 U.O.S
A3	

TITLE Venetian Panels 1.83m High  
Sales Drawing

CUSTOMER  
ACK No.

Drawing No.  
J7/01298  
Sheet 5