


DO NOT SCALE – IF IN DOUBT ASK

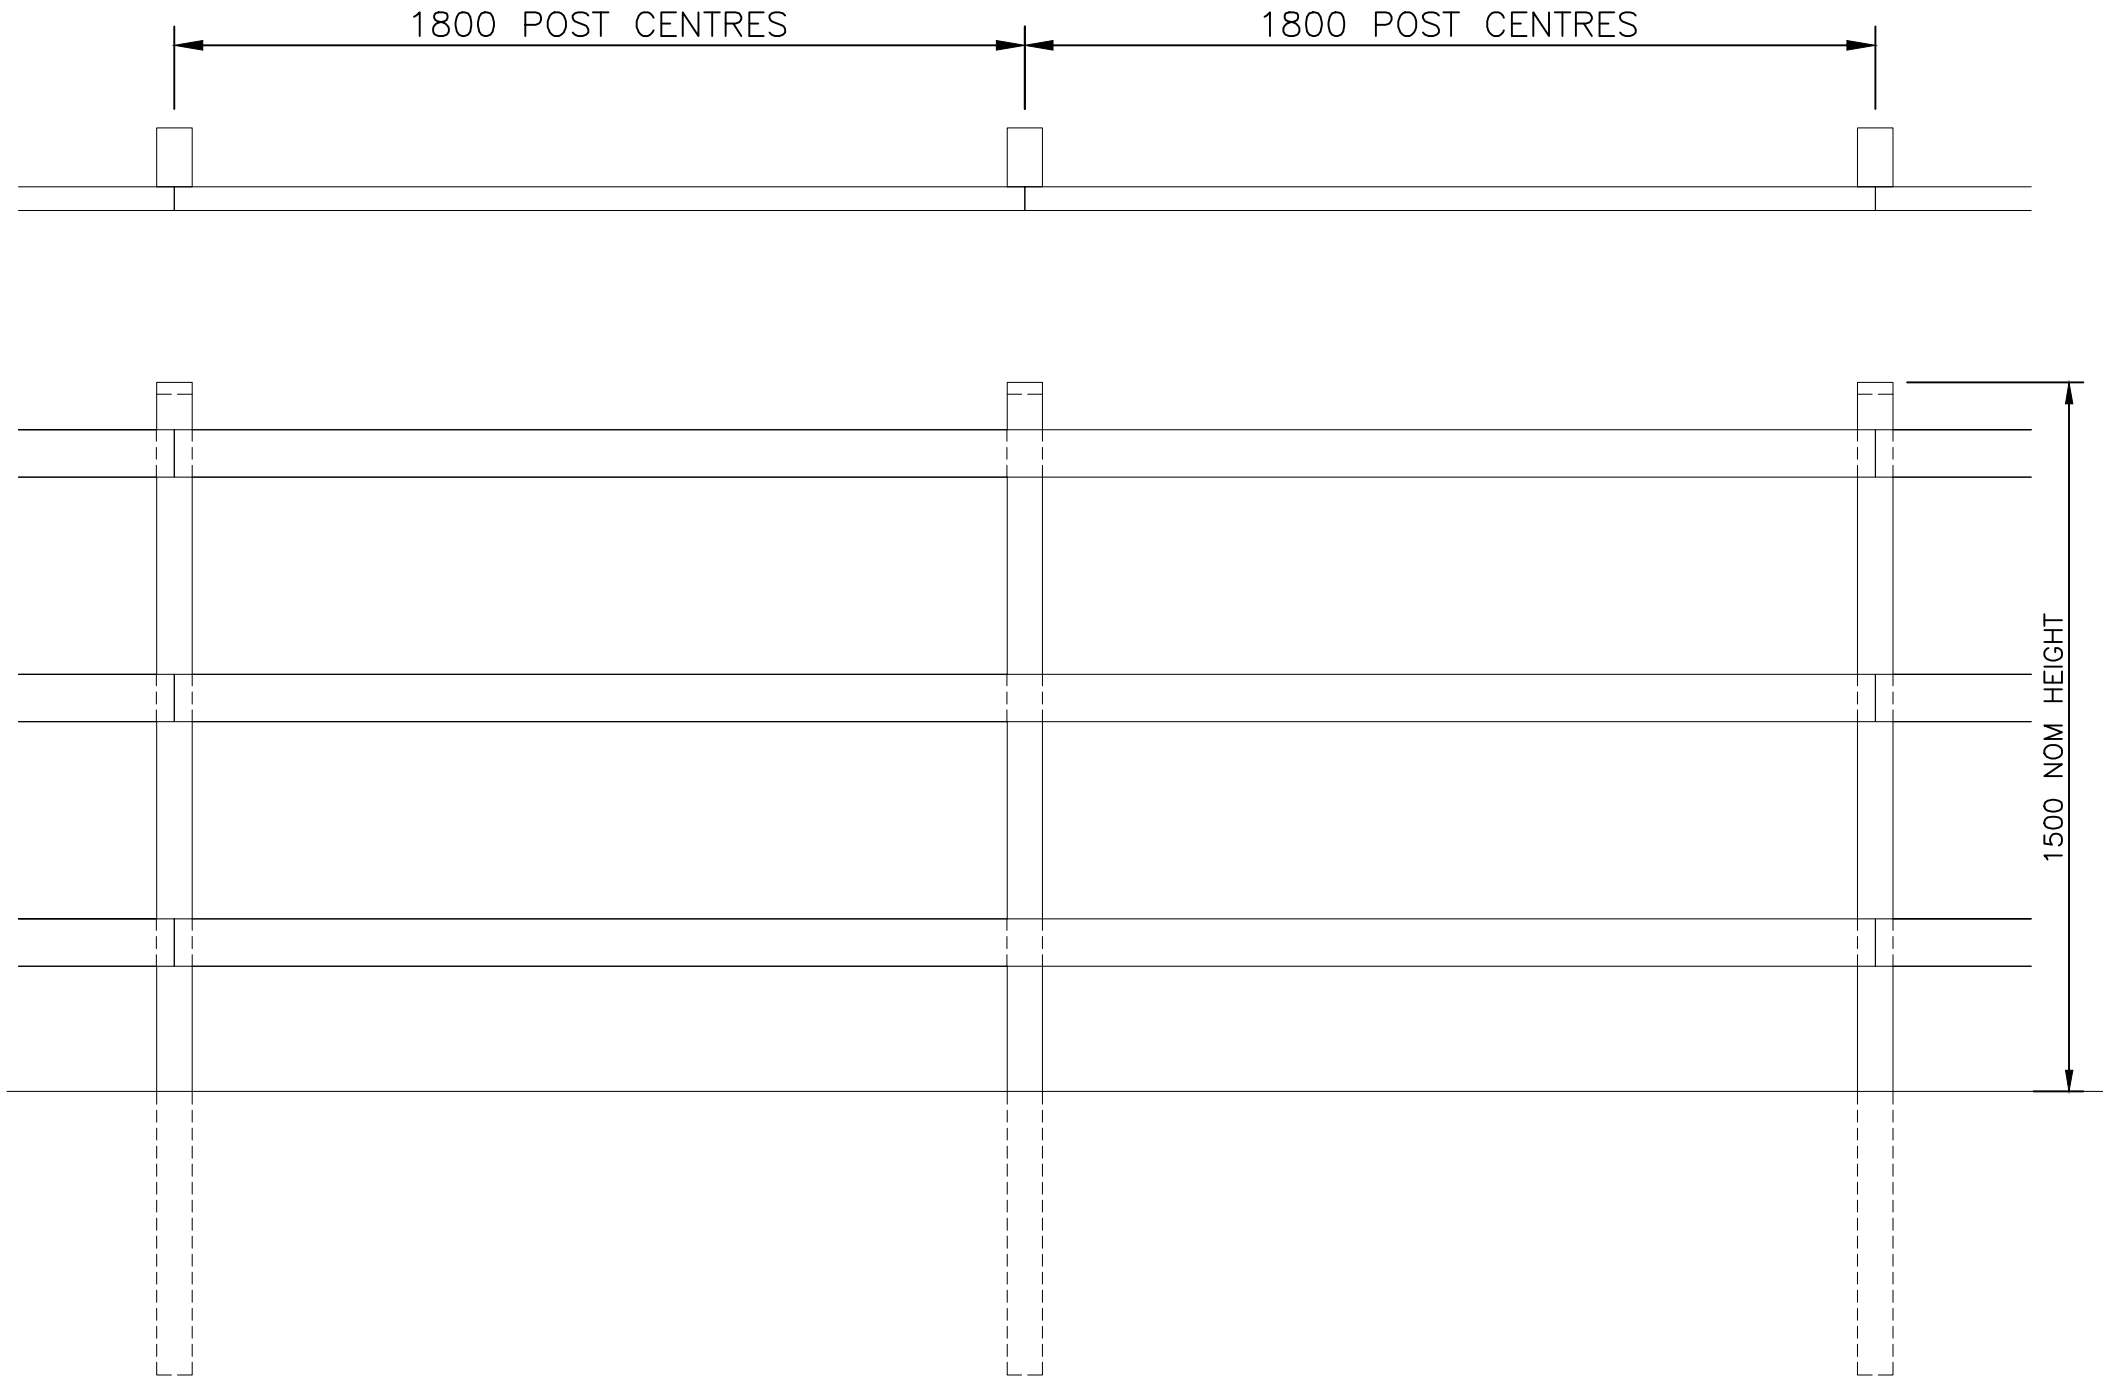

NOTES.

ALL DIMENSIONS ARE IN mm (U.N.O)  
 GAPS UNDERNEATH FENCES ARE NOMINAL DUE TO GROUND LEVELS.

Materials.

FENCE POSTS – 125mm x 75mm (JAKCURED)  
 RAILS – HALF ROUND 100mm FACE (JAKCURED)

**Jacksons  
Fencing**

Stowting Common, Near Ashford,  
 Kent. TN25 6BN  
 Telephone: 01233 750393  
 Fax: 01233 750403  
 www.jacksons-fencing.co.uk  
 www.jacksons-security.co.uk

This Drawing Is The Property Of H.S. Jackson & Son (Fencing) Ltd, And May Not Be Copied Or Reproduced In Any Way Without Prior Written Permission.

① 09/11/2018 RAIL SPACINGS ADDED  
 ② 17/03/16 Original Issue

Drawn	LA
Date	16/03/16
Checked	LA
Size	A3
Scale	1:16 U.O.S

TITLE	POST & RAIL (NAILED) HALF ROUND RAILS (SALES DRAWING)
CUSTOMER	ACK No.
Drawing No.	J7/01278 Sheet 6