


OPTION 1

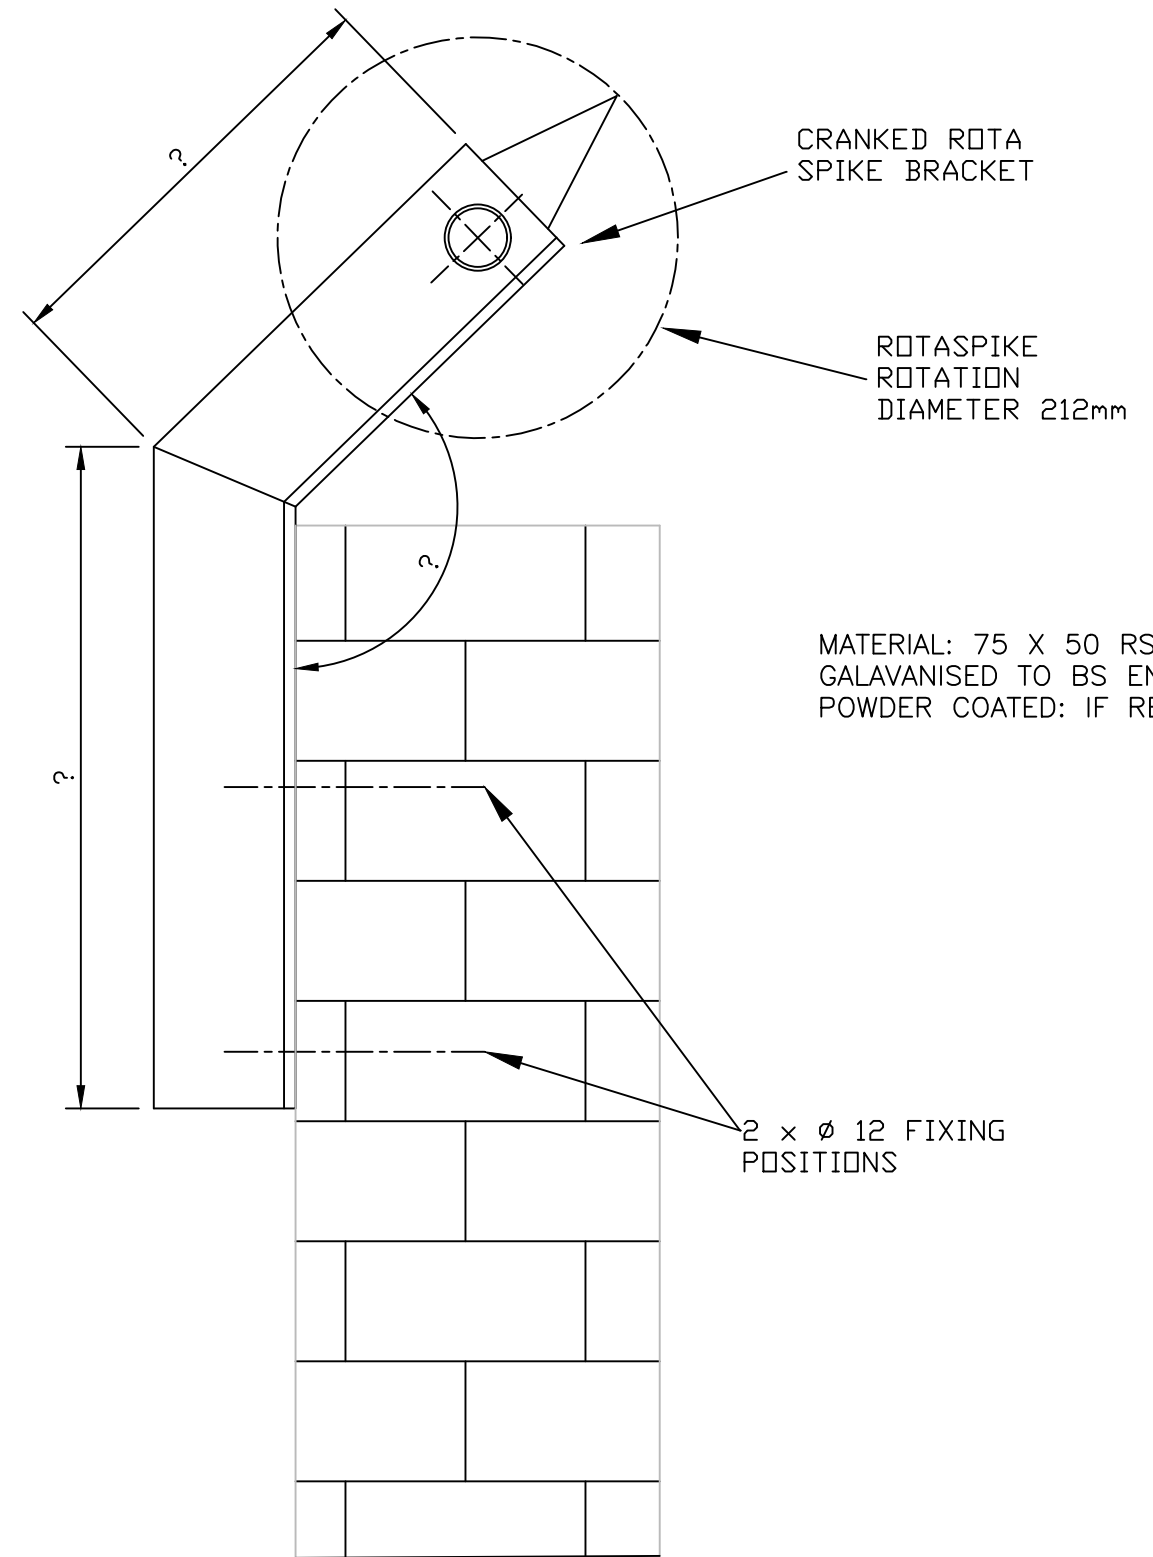

OPTION 2

Jacksons Fencing

Stowting Common, Near Ashford,
Kent. TN25 6BN
Telephone: 01233 750393
Fax: 01233 750403
www.jacksons-fencing.co.uk
www.jacksons-security.co.uk

DO NOT SCALE – IF IN DOUBT ASK

Drawn	HB
Date	29/08/17
Checked	CJ
Size	Scale
A3	N.T.S U.O.S

TITLE SALES DRAWING FOR WALL FACE
FIXED CRANKED ROTA-SPIKE

CUSTOMER
ACK No.

Drawing No.
J4/04165

This Drawing Is The Property Of H.S. Jackson & Son (Fencing) Ltd, And May Not Be Copied Or Reproduced In Any Way Without Prior Written Permission.

30/08/17 Original Issue