
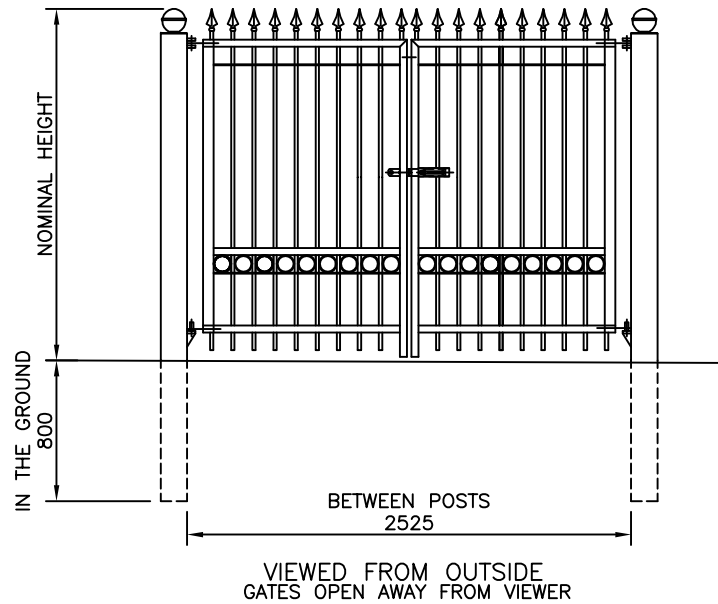


DO NOT SCALE – IF IN DOUBT ASK

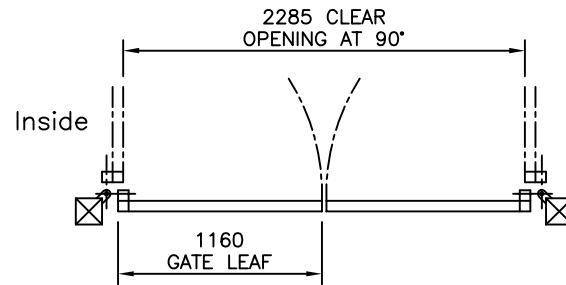

NOTES

ALL DIMENSIONS ARE IN mm (U.N.O)
 ACTUAL CLEAR OPENING SIZES SHOWN.
 IF GATES OPEN TO 180° THEN ADD
 150mm TO CLEAR OPENING DIMENSION
 (BETWEEN POST DIMENSION REMAINS
 THE SAME)
 DUE TO THE LIMITATIONS OF THE
 ORNAMENTAL RINGS THE BETWEEN
 POST DIMENSIONS SHOWN ARE
 THE ONLY ONES AVAILABLE
 STANDARD GATES AVAILABLE –
 1.5M, 2.0M & 2.5M HIGH

Material

POSTS – 150 x 150 SHS
 RAILS – 60 x 40 RHS
 & 60 x 6 M.S. FLAT
 SLAM STILE – 60 x 40 RHS
 HANG STILE – 60 x 60 SHS
 PALES – Ø19 CHS
 RINGS – Ø100
 FINIALS – ARROWHEAD

Finish

GALVANISED TO BS729
 POWDER COATING AVAILABLE

Jacksons
FINE FENCING

Stowting Common
 Near Ashford,
 KENT. TN25 6BN
 Telephone : 01233 750393
 Fax: 01233 750403
 Int. Tel : +44 (0)1233 750393

This Drawing Is The Property Of H.S. Jackson & Son (Fencing) Ltd.
 And May Not Be Copied Or Reproduced In Any Way Without Prior Written Permission.

13/11/06 Original Issue

Drawn	Di Day
Date	13/11/06
Checked	
Size	Scale 1:30
A4	U.O.S

TITLE	Flat Top Standard 2.5WD
CUSTOMER	ACK No.
Drawing No.	