
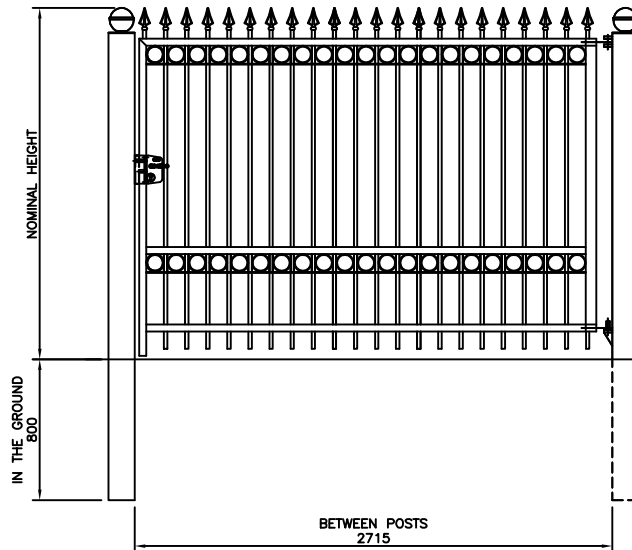


DO NOT SCALE – IF IN DOUBT ASK

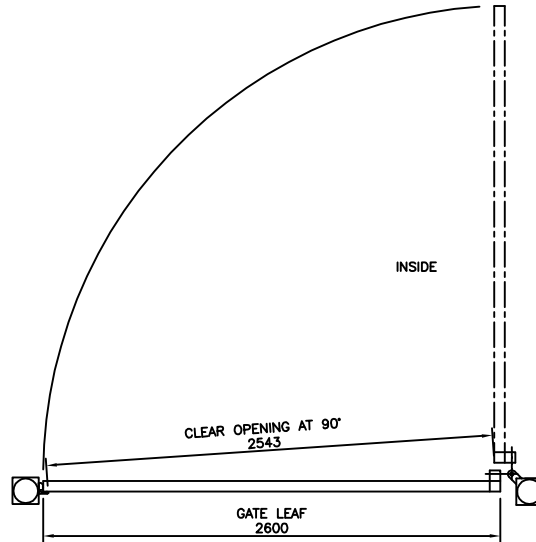

VIEWED FROM OUTSIDE  
GATES OPEN AWAY FROM VIEWER

**NOTES**

ALL DIMENSIONS ARE IN mm (U.N.O)  
ACTUAL CLEAR OPENING SIZES SHOWN.  
IF GATES OPEN TO 180° THEN ADD  
75mm TO CLEAR OPENING DIMENSION  
(BETWEEN POST DIMENSION REMAINS  
THE SAME)

DUE TO THE LIMITATIONS OF THE  
ORNAMENTAL RINGS THE BETWEEN  
POST DIMENSIONS SHOWN ARE  
THE ONLY ONES AVAILABLE  
STANDARD GATES AVAILABLE –  
1.5M, 2.0M & 2.5M HIGH

**Material**

- POSTS – 150 x 150 SHS
- RAILS – 60 x 40 RHS  
& 60 x 6 M.S. FLAT
- SLAM STILE – 60 x 40 RHS
- HANG STILE – 60 x 60 SHS
- PALES – ø19 CHS
- RINGS – ø100
- FINIALS – ARROWHEAD

**Finish**

- GALVANISED TO BS729
- POWDER COATING AVAILABLE

**Jacksons**  
**FINE FENCING**

Stowting Common  
Near Ashford,  
KENT. TN25 6BN  
Telephone : 01233 750393  
Fax: 01233 750403  
Int. Tel : +44 (0)1233 750393

This Drawing Is The Property Of H.S. Jackson & Son (Fencing) Ltd.  
And May Not Be Copied Or Reproduced In Any Way Without Prior Written Permission.

22/11/06 Original Issue

Drawn Di Day

Date 22/11/06

Checked

Size A4

Scale 1:30  
U.O.S

TITLE Type 1B 2.75WD

CUSTOMER

ACK No.

Drawing No.