
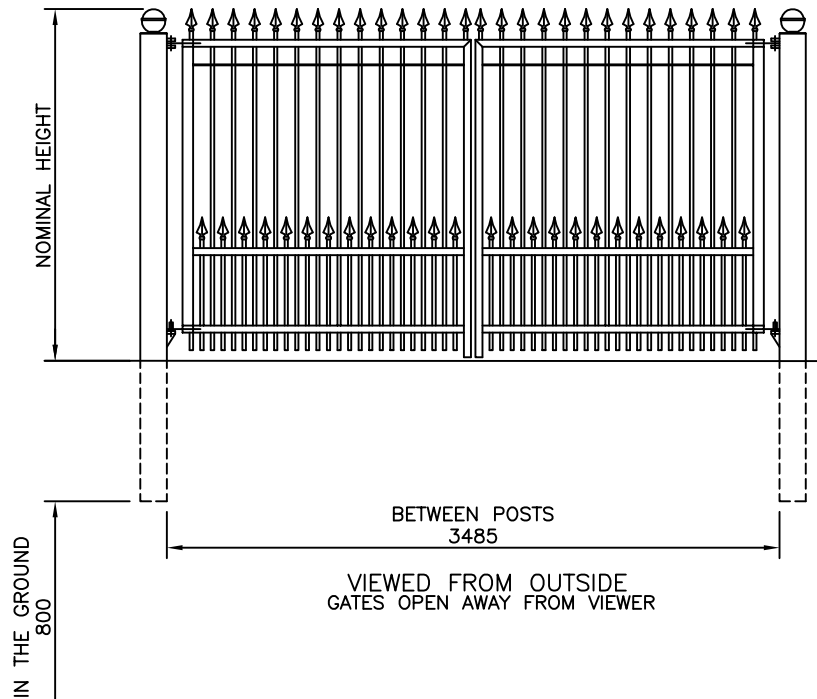


DO NOT SCALE – IF IN DOUBT ASK

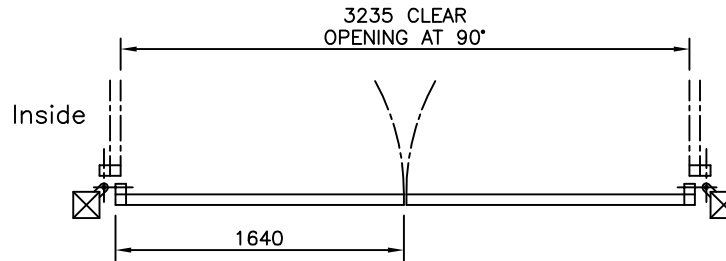

NOTES

ALL DIMENSIONS ARE IN mm (U.N.O)
 ACTUAL CLEAR OPENING SIZES SHOWN.
 IF GATES OPEN TO 180° THEN ADD
 150mm TO CLEAR OPENING DIMENSION
 (BETWEEN POST DIMENSION REMAINS
 THE SAME)

DUE TO THE LIMITATIONS OF THE
 ORNAMENTAL RINGS THE BETWEEN
 POST DIMENSIONS SHOWN ARE
 THE ONLY ONES AVAILABLE
 STANDARD GATES AVAILABLE –
 1.5M, 2.0M & 2.5M HIGH

Material

- POSTS – 150 x 150 SHS
- RAILS – 60 x 40 RHS
 & 60 x 6 M.S. FLAT
- SLAM STILE – 60 x 40 RHS
- HANG STILE – 60 x 60 SHS
- PALES – Ø19 CHS
- RINGS – Ø100
- FINIALS – ARROWHEAD

Finish

- GALVANISED TO BS729
- POWDER COATING AVAILABLE

Jacksons
FINE FENCING

Stowting Common
 Near Ashford,
 KENT. TN25 6BN
 Telephone : 01233 750393
 Fax: 01233 750403
 Int. Tel : +44 (0)1233 750393

This Drawing Is The Property Of H.S. Jackson & Son (Fencing) Ltd.
 And May Not Be Copied Or Reproduced In Any Way Without Prior Written Permission.

13/11/06 Original Issue

Drawn Di Day
 Date 13/11/06
 Checked
 Size A4
 Scale 1:30 U.O.S

TITLE Type A Flat Top Orn 3.5WD
 CUSTOMER
 Drawing No.
 ACK No.