


DO NOT SCALE – IF IN DOUBT ASK

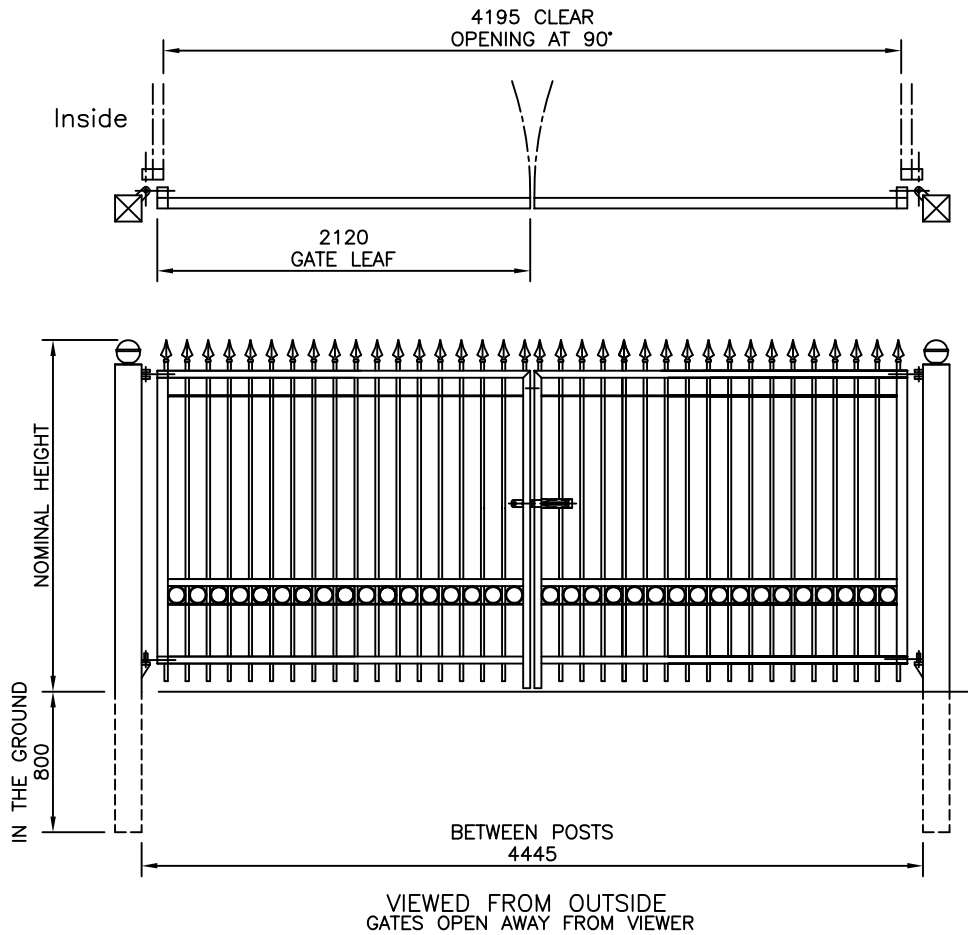

**NOTES**

ALL DIMENSIONS ARE IN mm (U.N.O)  
ACTUAL CLEAR OPENING SIZES SHOWN.  
IF GATES OPEN TO 180° THEN ADD  
150mm TO CLEAR OPENING DIMENSION  
(BETWEEN POST DIMENSION REMAINS  
THE SAME)  
DUE TO THE LIMITATIONS OF THE  
ORNAMENTAL RINGS THE BETWEEN  
POST DIMENSIONS SHOWN ARE  
THE ONLY ONES AVAILABLE  
STANDARD GATES AVAILABLE –  
1.5M, 2.0M & 2.5M HIGH

**Material**

POSTS – 150 x 150 SHS  
RAILS – 60 x 40 RHS  
& 60 x 6 M.S. FLAT  
SLAM STILE – 60 x 40 RHS  
HANG STILE – 60 x 60 SHS  
PALES – ø19 CHS  
RINGS – ø100  
FINIALS – ARROWHEAD

**Finish**

GALVANISED TO BS729  
POWDER COATING AVAILABLE

**Jacksons**  
**FINE FENCING**

Stowting Common  
Near Ashford,  
KENT. TN25 6BN  
Telephone : 01233 750393  
Fax: 01233 750403  
Int. Tel : +44 (0)1233 750393

This Drawing Is The Property Of H.S. Jackson & Son (Fencing) Ltd.  
And May Not Be Copied Or Reproduced In Any Way Without Prior Written Permission.

13/11/06 Original Issue

Drawn Di Day  
Date 13/11/06  
Checked  
Size A4  
Scale 1:30 U.O.S

TITLE Flat Top Standard 4.5WD  
CUSTOMER  
ACK No.  
Drawing No.