


DO NOT SCALE – IF IN DOUBT ASK

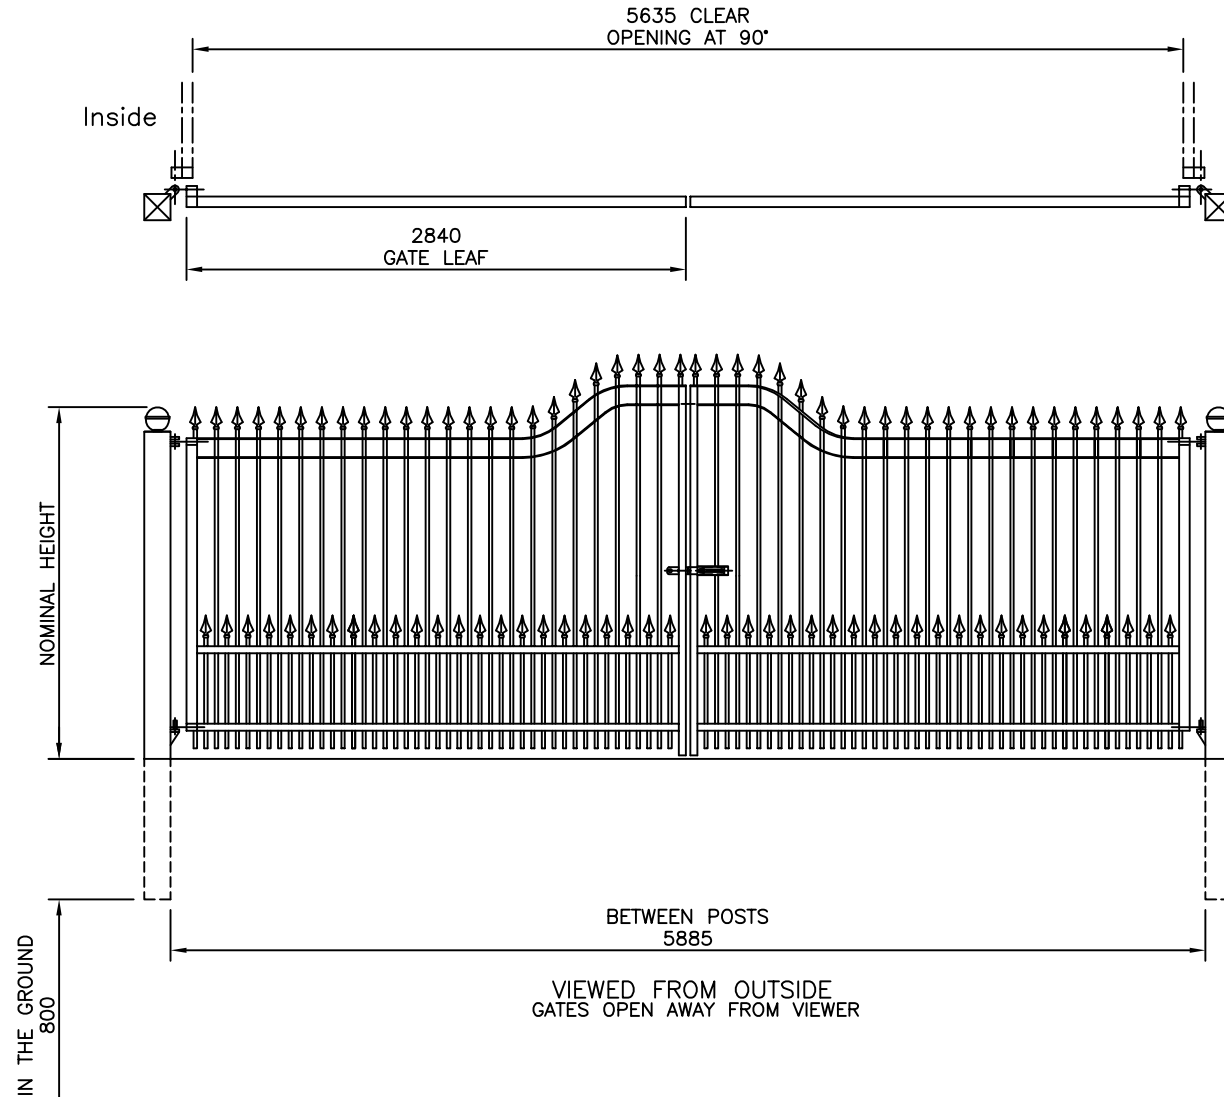

NOTES

ALL DIMENSIONS ARE IN mm (U.N.O)
ACTUAL CLEAR OPENING SIZES SHOWN.
IF GATES OPEN TO 180° THEN ADD
150mm TO CLEAR OPENING DIMENSION
(BETWEEN POST DIMENSION REMAINS
THE SAME)

DUE TO THE LIMITATIONS OF THE
ORNAMENTAL RINGS THE BETWEEN
POST DIMENSIONS SHOWN ARE
THE ONLY ONES AVAILABLE
STANDARD GATES AVAILABLE –
1.5M, 2.0M & 2.5M HIGH

Material

- POSTS – 150 x 150 SHS
- RAILS – 60 x 40 RHS
& 60 x 6 M.S. FLAT
- SLAM STILE – 60 x 40 RHS
- HANG STILE – 60 x 60 SHS
- PALES – ø19 CHS
- RINGS – ø100
- FINIALS – ARROWHEAD

Finish

- GALVANISED TO BS729
- POWDER COATING AVAILABLE

Jacksons
FINE FENCING

Stowting Common
Near Ashford,
KENT. TN25 6BN
Telephone : 01233 750393
Fax: 01233 750403
Int. Tel : +44 (0)1233 750393

This Drawing Is The Property Of H.S. Jackson & Son (Fencing) Ltd.
And May Not Be Copied Or Reproduced In Any Way Without Prior Written Permission.

17/11/06 Original Issue

Drawn Di Day
Date 17/11/06
Checked
Size A4 Scale 1:30 U.O.S

TITLE Type B Arched Top 6.0WD
CUSTOMER ACK No.
Drawing No.