


DO NOT SCALE – IF IN DOUBT ASK

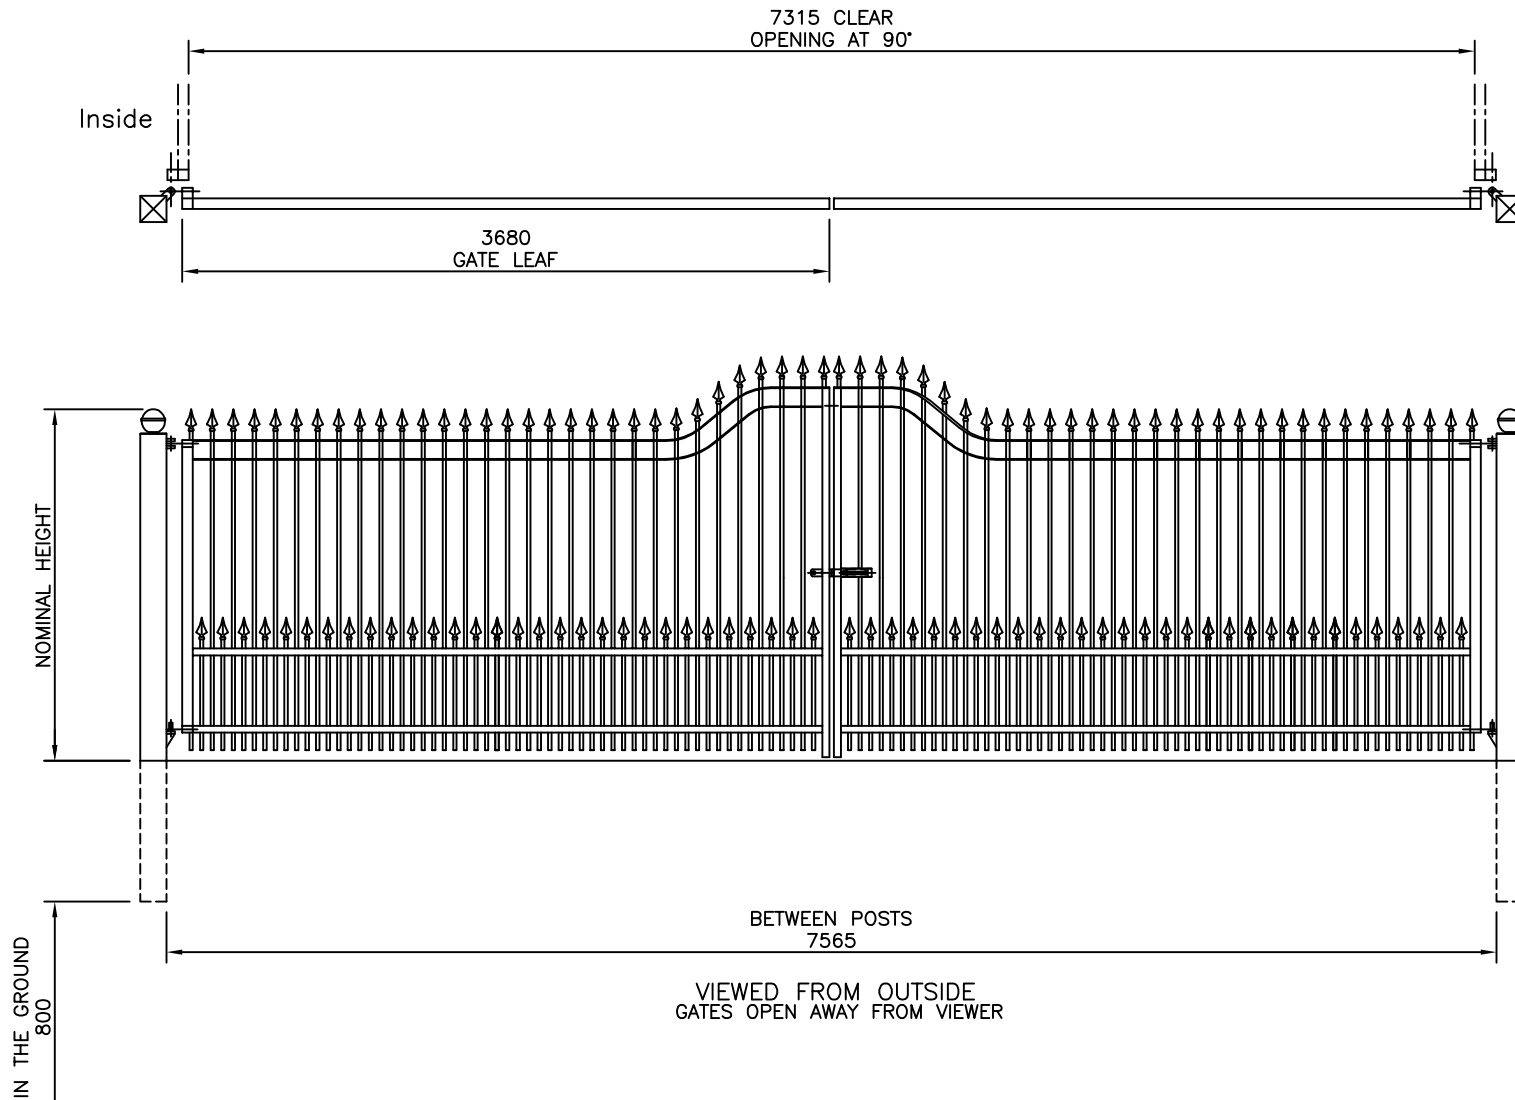

**NOTES**

ALL DIMENSIONS ARE IN mm (U.N.O)  
 ACTUAL CLEAR OPENING SIZES SHOWN.  
 IF GATES OPEN TO 180° THEN ADD  
 150mm TO CLEAR OPENING DIMENSION  
 (BETWEEN POST DIMENSION REMAINS  
 THE SAME)  
 DUE TO THE LIMITATIONS OF THE  
 ORNAMENTAL RINGS THE BETWEEN  
 POST DIMENSIONS SHOWN ARE  
 THE ONLY ONES AVAILABLE  
 STANDARD GATES AVAILABLE –  
 1.5M, 2.0M & 2.5M HIGH

**Material**

POSTS – 150 x 150 SHS  
 RAILS – 60 x 40 RHS  
 & 60 x 6 M.S. FLAT  
 SLAM STILE – 60 x 40 RHS  
 HANG STILE – 60 x 60 SHS  
 PALES – Ø19 CHS  
 RINGS – Ø100  
 FINIALS – ARROWHEAD

**Finish**

GALVANISED TO BS729  
 POWDER COATING AVAILABLE

**Jacksons**  
**FINE FENCING**

Stowting Common  
 Near Ashford,  
 KENT. TN25 6BN  
 Telephone : 01233 750393  
 Fax: 01233 750403  
 Int. Tel : +44 (0)1233 750393

This Drawing Is The Property Of H.S. Jackson & Son (Fencing) Ltd.  
 And May Not Be Copied Or Reproduced In Any Way Without Prior Written Permission.

17/11/06 Original Issue

Drawn Di Day  
 Date 17/11/06  
 Checked  
 Size A4 Scale 1:30 U.O.S

TITLE Type B Arched Top 7.5WD  
 CUSTOMER  
 Drawing No.  
 ACK No.