

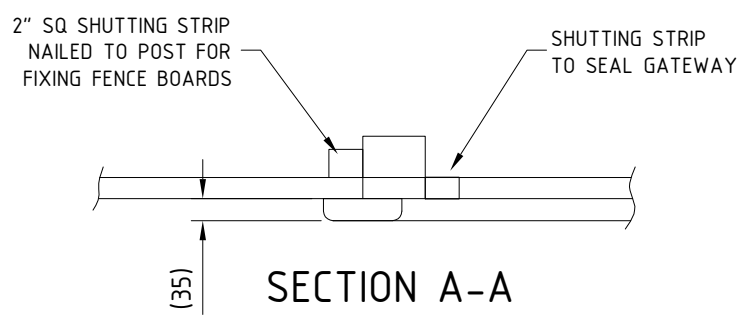


1. CUT HOLE IN BOARDS

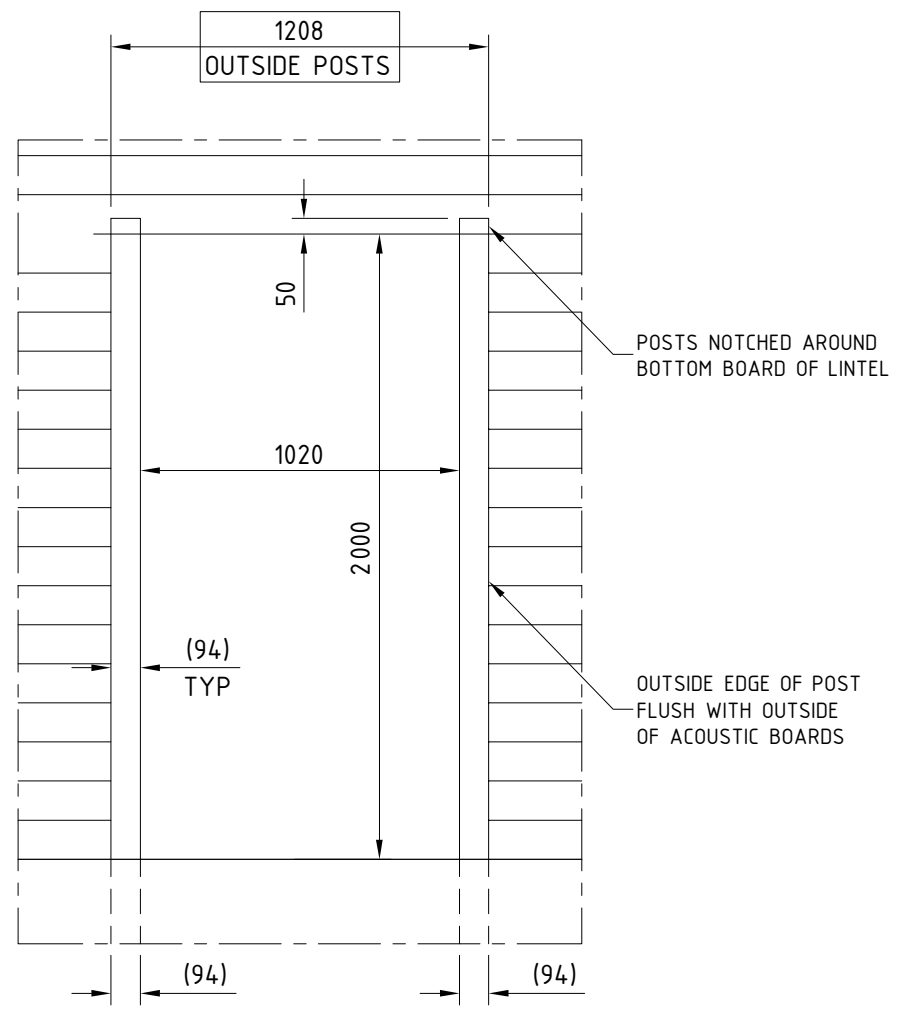

2. FIT FRAME & SHUTTING STRIPS

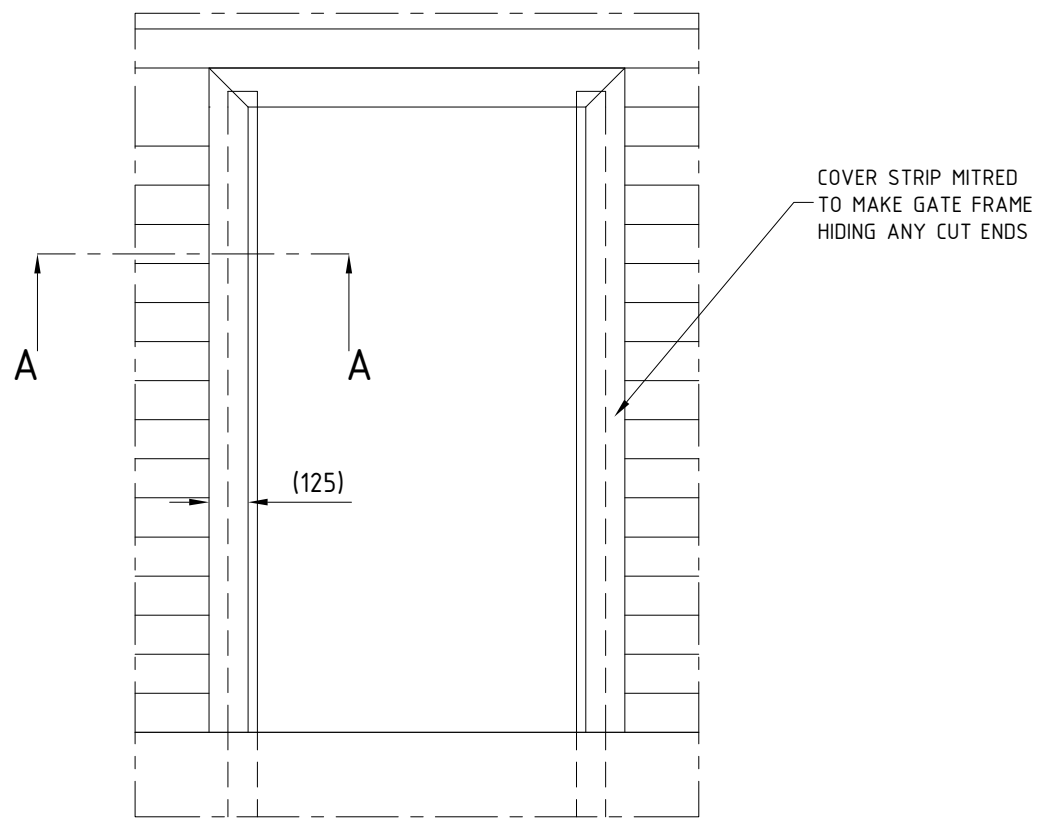

3. FIT GATE LEAF (SEE SHEET 1)

Drawn JR	Checked		09/01/07 ORIGINAL ISSUE
Date 09/01/07	Size A3	Scale 1:25 U.O.S	

DO NOT SCALE – IF IN DOUBT ASK

Jacksons
FINE FENCING

Stowting Common, Near Ashford,
KENT. TN25 6BN
Telephone : 01233 750393
Fax: 01233 750403
Int. Tel : +44 (0)1233 750393

TITLE	INSTALLATION OF PERSONNEL GATE IN JAKOUSTIC FENCE	
CUSTOMER	ACK No.	Drawing No. 07 J704176 2 OF 2

This Drawing Is The Property Of H.S. Jackson & Son (Fencing) Ltd. And May Not Be Copied Or Reproduced In Any Way Without Prior Written Permission.