


DO NOT SCALE – IF IN DOUBT ASK

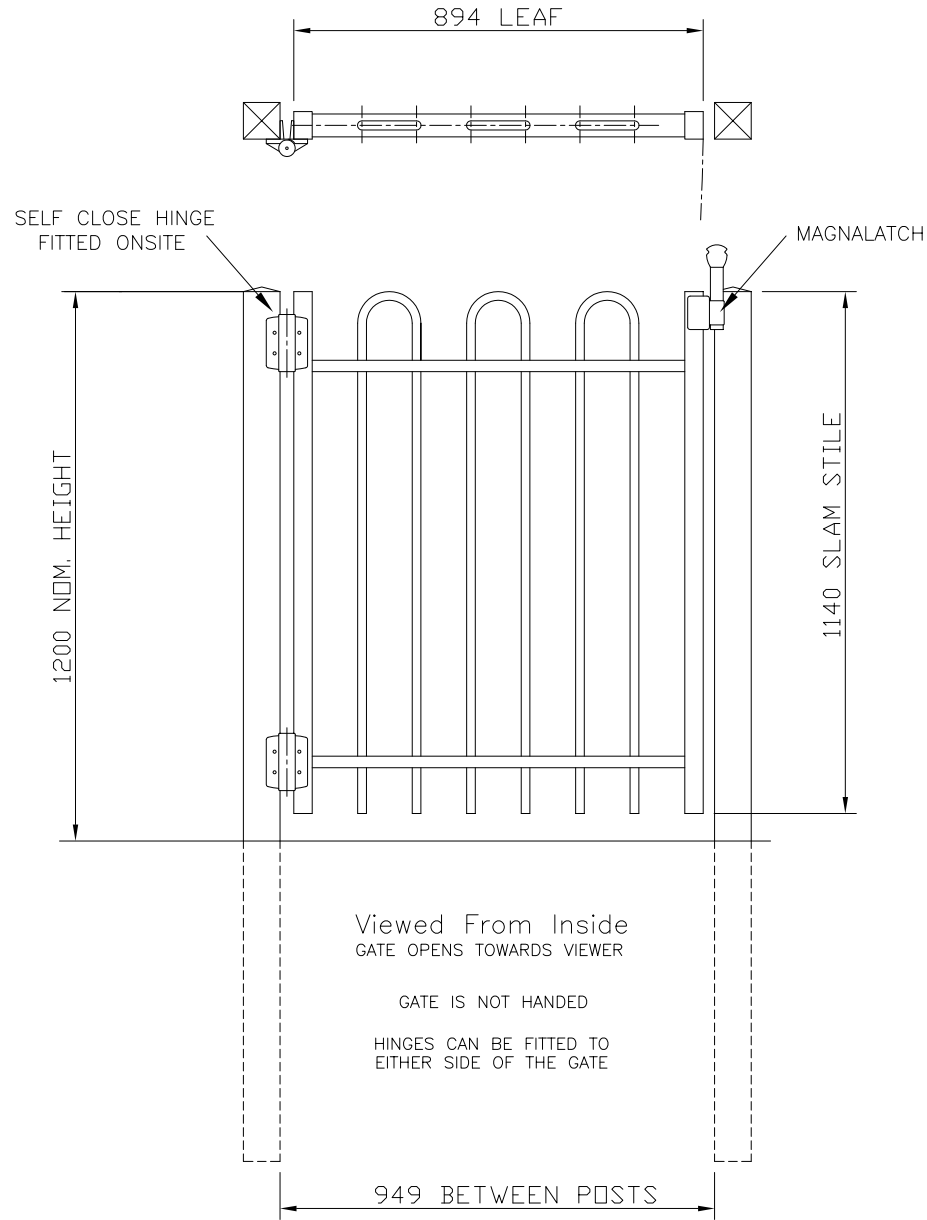

MATERIALS

POSTS	80 x 80 x 3.6 RHS
STILES	60 x 40 x 4 RHS
RAILS	50 x 25 x 2 RHS
PALES	∅19 x 1.5 CHS

FINISH

GALVANISED TO BS EN ISO 1461: 1999
POWDER COATED IF REQUIRED

NOTES

ALL DIMENSIONS ARE IN mm

Jacksons
FINE FENCING

Stowting Common
Near Ashford,
KENT. TN25 6BN
Telephone : 01233 750393
Fax: 01233 750403
Int. Tel : +44 (0)1233 750393

② 06/01/11
① 12/07/08
⑥ 20/04/05

NOTE
Between Posts Dims
Original Issue

Drawn Chris J

Date 20/04/05

Checked

Size
A3

Scale 1:12
U.O.S

TITLE Sales Drawing for 1.2m Self Closing
Bowtop Domestic Gate

CUSTOMER

ACK No.

Drawing No.

J8/02052

2 of 2