

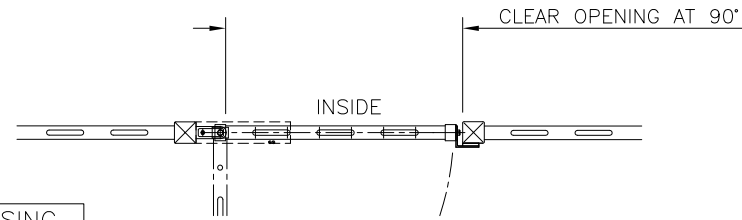


DO NOT SCALE – IF IN DOUBT ASK

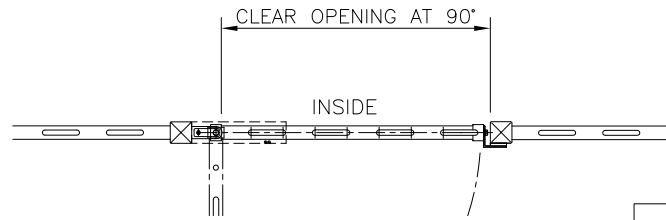


GATES SECURED USING
OPTIONAL MAGNETIC LATCH

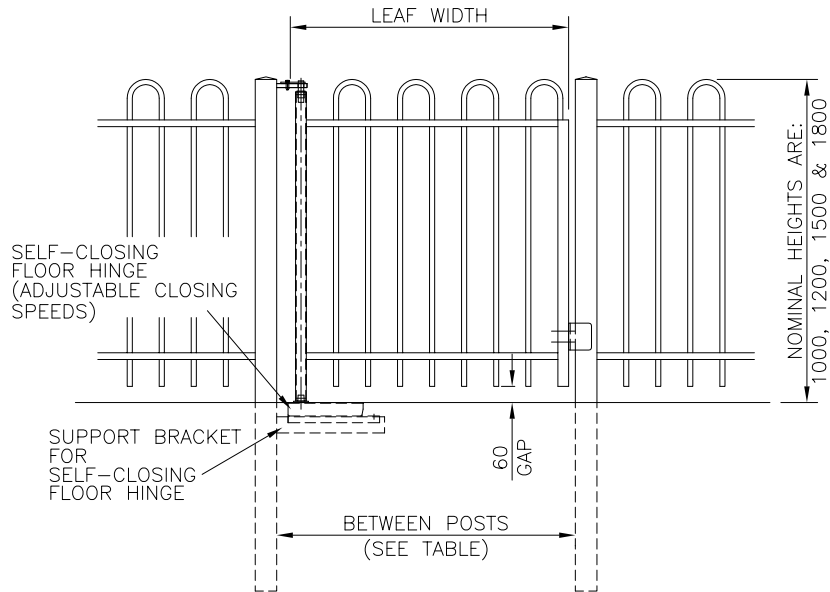

VIEWED FROM OUTSIDE
GATE OPENS TOWARDS VIEWER
LEFT HAND HANG

SHORT SLAM
STILE VERSION

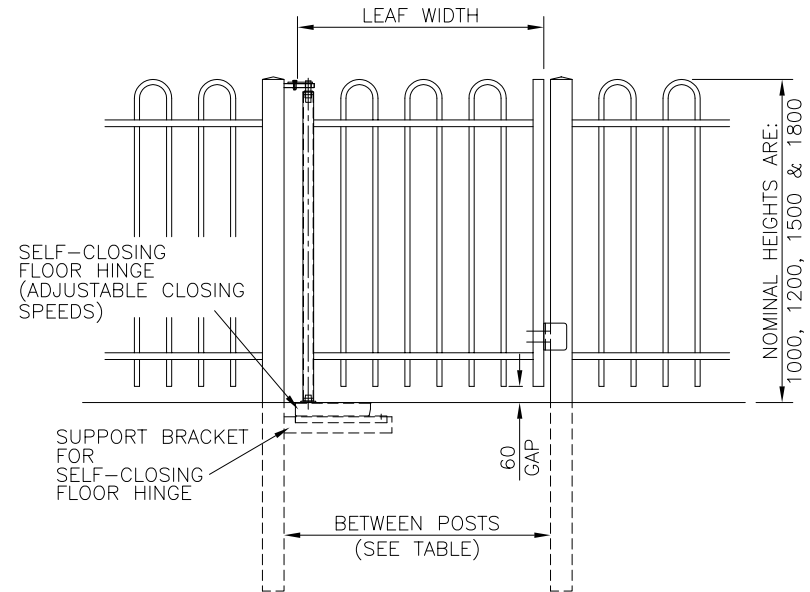

VIEWED FROM OUTSIDE
GATE OPENS TOWARDS VIEWER
LEFT HAND HANG

STD SLAM STILE
VERSION

SELF CLOSING GATE				
BETWEEN POSTS	CLEAR OPENING	POST SIZE	GATE LEAF	
			1000mm HIGH	
			1200mm HIGH	
			1500mm HIGH	
			1800mm HIGH	
SHORT SLAM	990	880	80 x 80 SHS	895
SHORT SLAM	1109	999	80 x 80 SHS	1014
SHORT SLAM	1228	1118	80 x 80 SHS	1133
SHORT SLAM	1347	1237	80 x 80 SHS	1252

NOTES.

ALL DIMENSIONS ARE IN mm (U.N.O)
GAPS UNDERNEATH GATES & FENCING
IS BASED UPON THE SITE BEING LEVEL.

Materials.

RAILS – 50 x 25 x 2 RHS
STILES – 60 x 40 x 2 RHS
PALES – ø19 x 1.5 CHS

Finish.

GALVANISED TO BS EN ISO 1461:1999
POWDER COATED: IF REQUIRED

Jacksons
FINE FENCING

Stowting Common
Near Ashford,
KENT. TN25 6BN
Telephone : 01233 750393
Fax: 01233 750403
Int. Tel : +44 (0)1233 750393

This Drawing Is The Property Of H.S. Jackson & Son (Fencing) Ltd.
And May Not Be Copied Or Reproduced In Any Way Without Prior Written Permission.

① 31/05/11
② 02/04/11

UNDERGROUND BRACE
ORIGINAL ISSUE

Drawn PW
Date 02/04/2011
Checked
Size A3 Scale NTS
u.o.s

TITLE SALES CHART FOR SINGLE LEAF
BOWTOP GATES WITH FLOOR HINGE
CUSTOMER
Drawing No.
99 J8/04016
2 OF 2
ACK No.