


DO NOT SCALE – IF IN DOUBT ASK

CHILHAM FENCING WITH SLOTTED POSTS

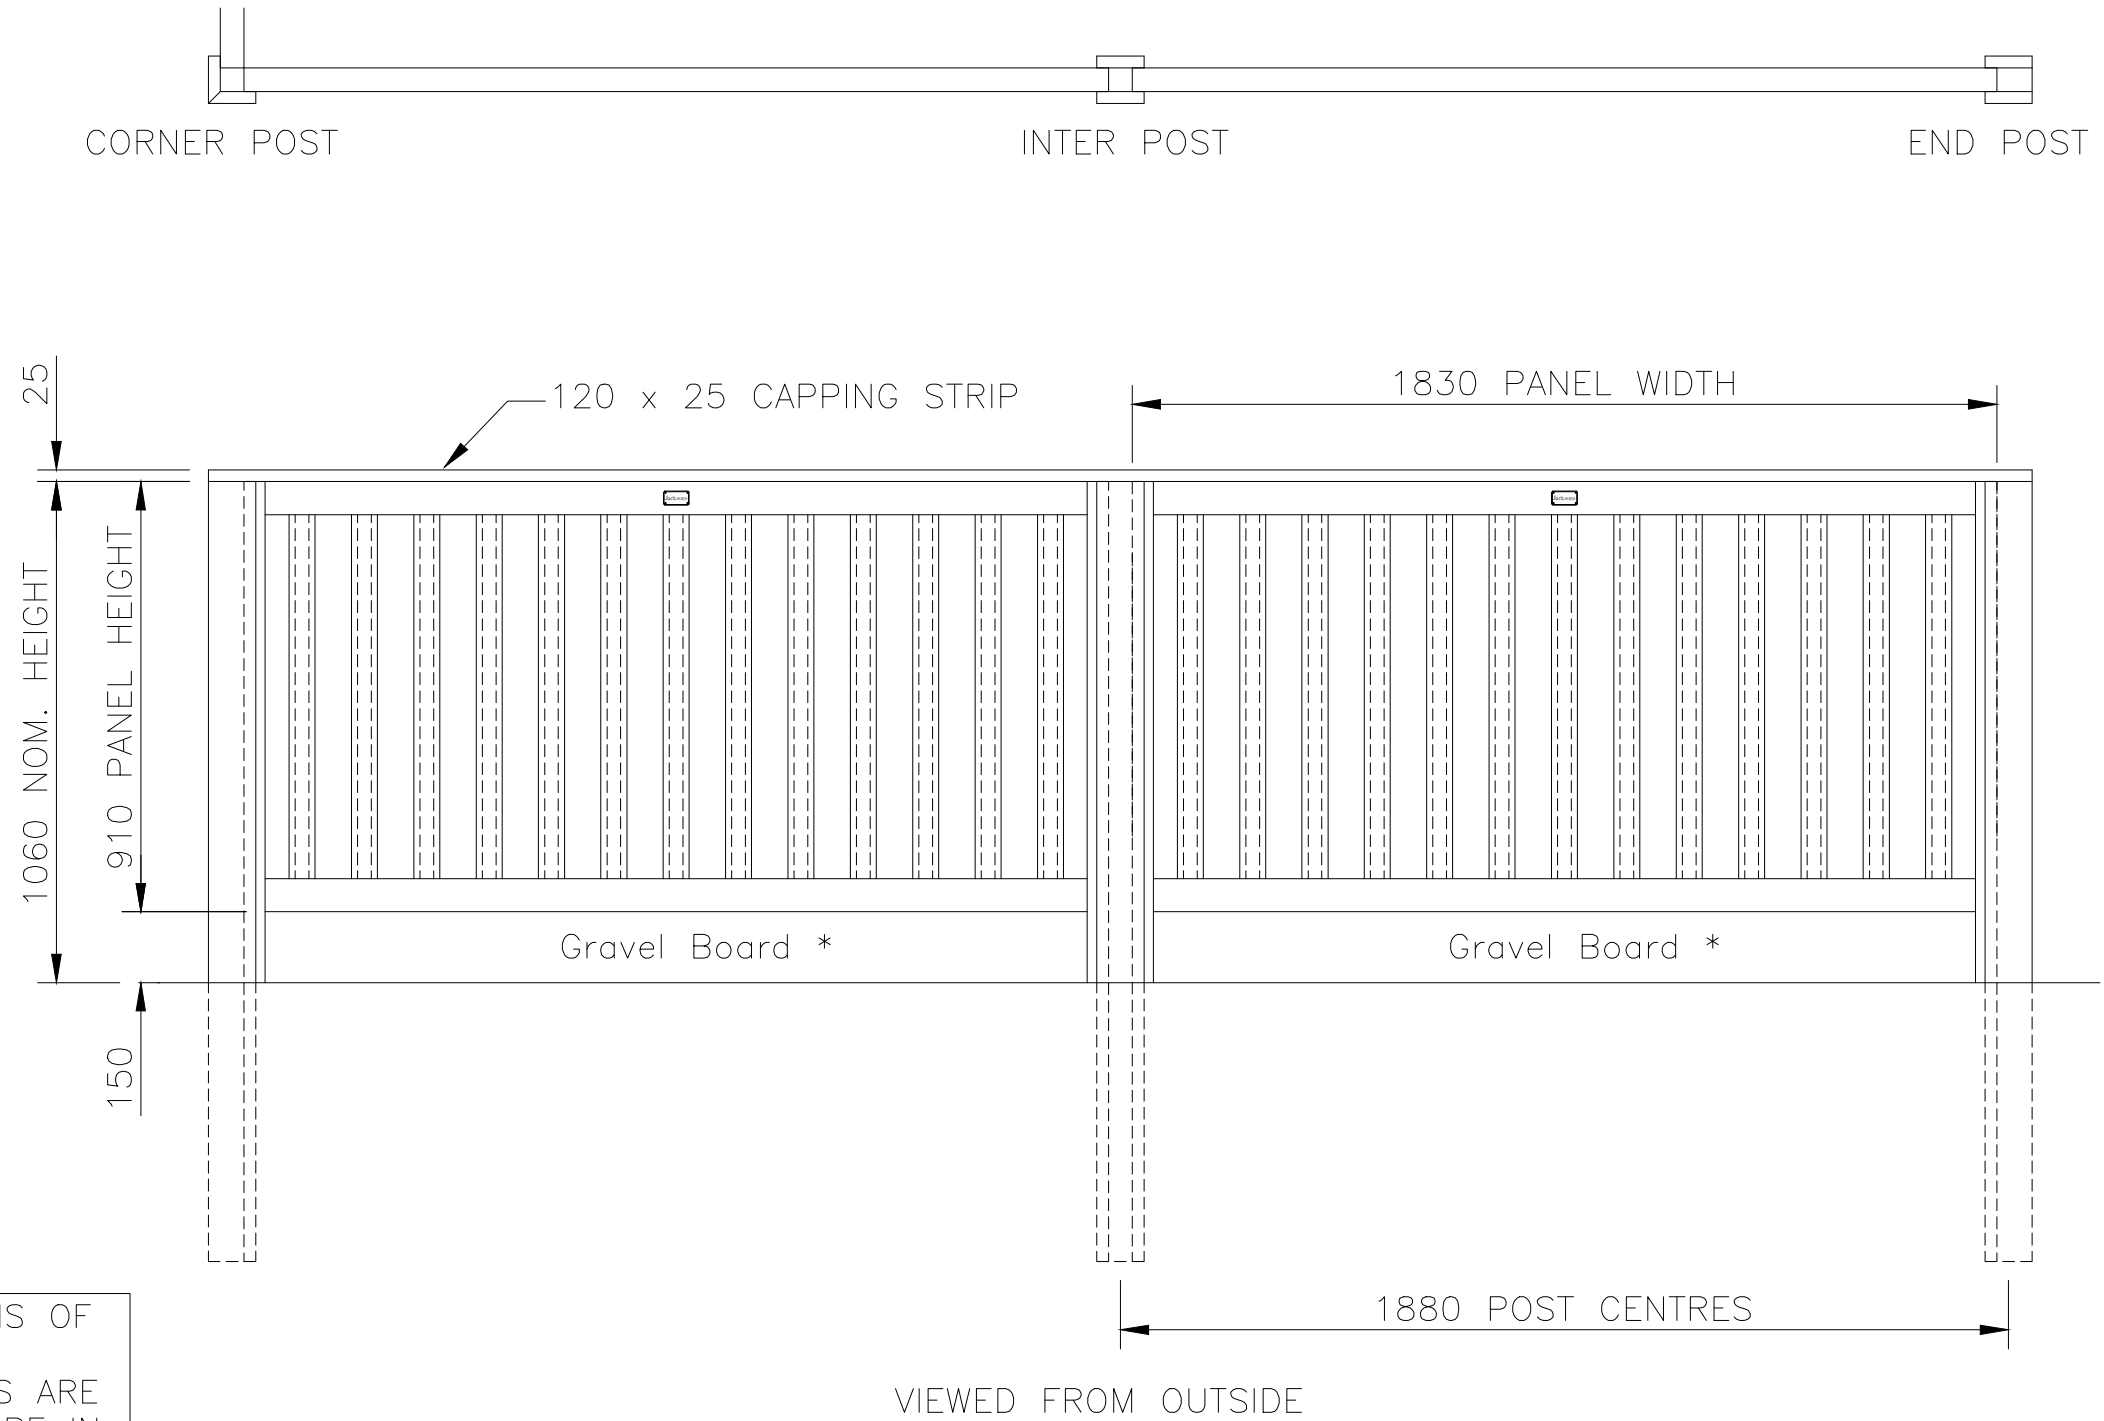

\* TO MEET THE CONDITIONS OF THE 25-YEAR JAKCURE GUARANTEE, GRAVEL BOARDS ARE REQUIRED WHERE PANELS ARE IN CONTACT WITH THE GROUND

<h1>Jacksons</h1> <h2>FINE FENCING</h2>	Stowting Common Near Ashford, KENT. TN25 6BN Telephone : 01233 750393 Fax: 01233 750403 Int. Tel : +44 (0)1233 750393	② 07/11/18 Gravel Board Added ① 26/11/10 Vertical Details Amended ① 09/01/10 Original Issue	Drawn WB	TITLE 0.91m HIGH CHILHAM FENCING	Drawing No. 10 J7/01151 Sheet 1 of 4
			Date 09/01/10		
This Drawing Is The Property Of H.S. Jackson & Son (Fencing) Ltd. And May Not Be Copied Or Reproduced In Any Way Without Prior Written Permission.			Checked	ACK No.	
			Size A4	Scale 1:16 U.O.S	