


DO NOT SCALE – IF IN DOUBT ASK

CHILHAM FENCING WITH SLOTTED POSTS

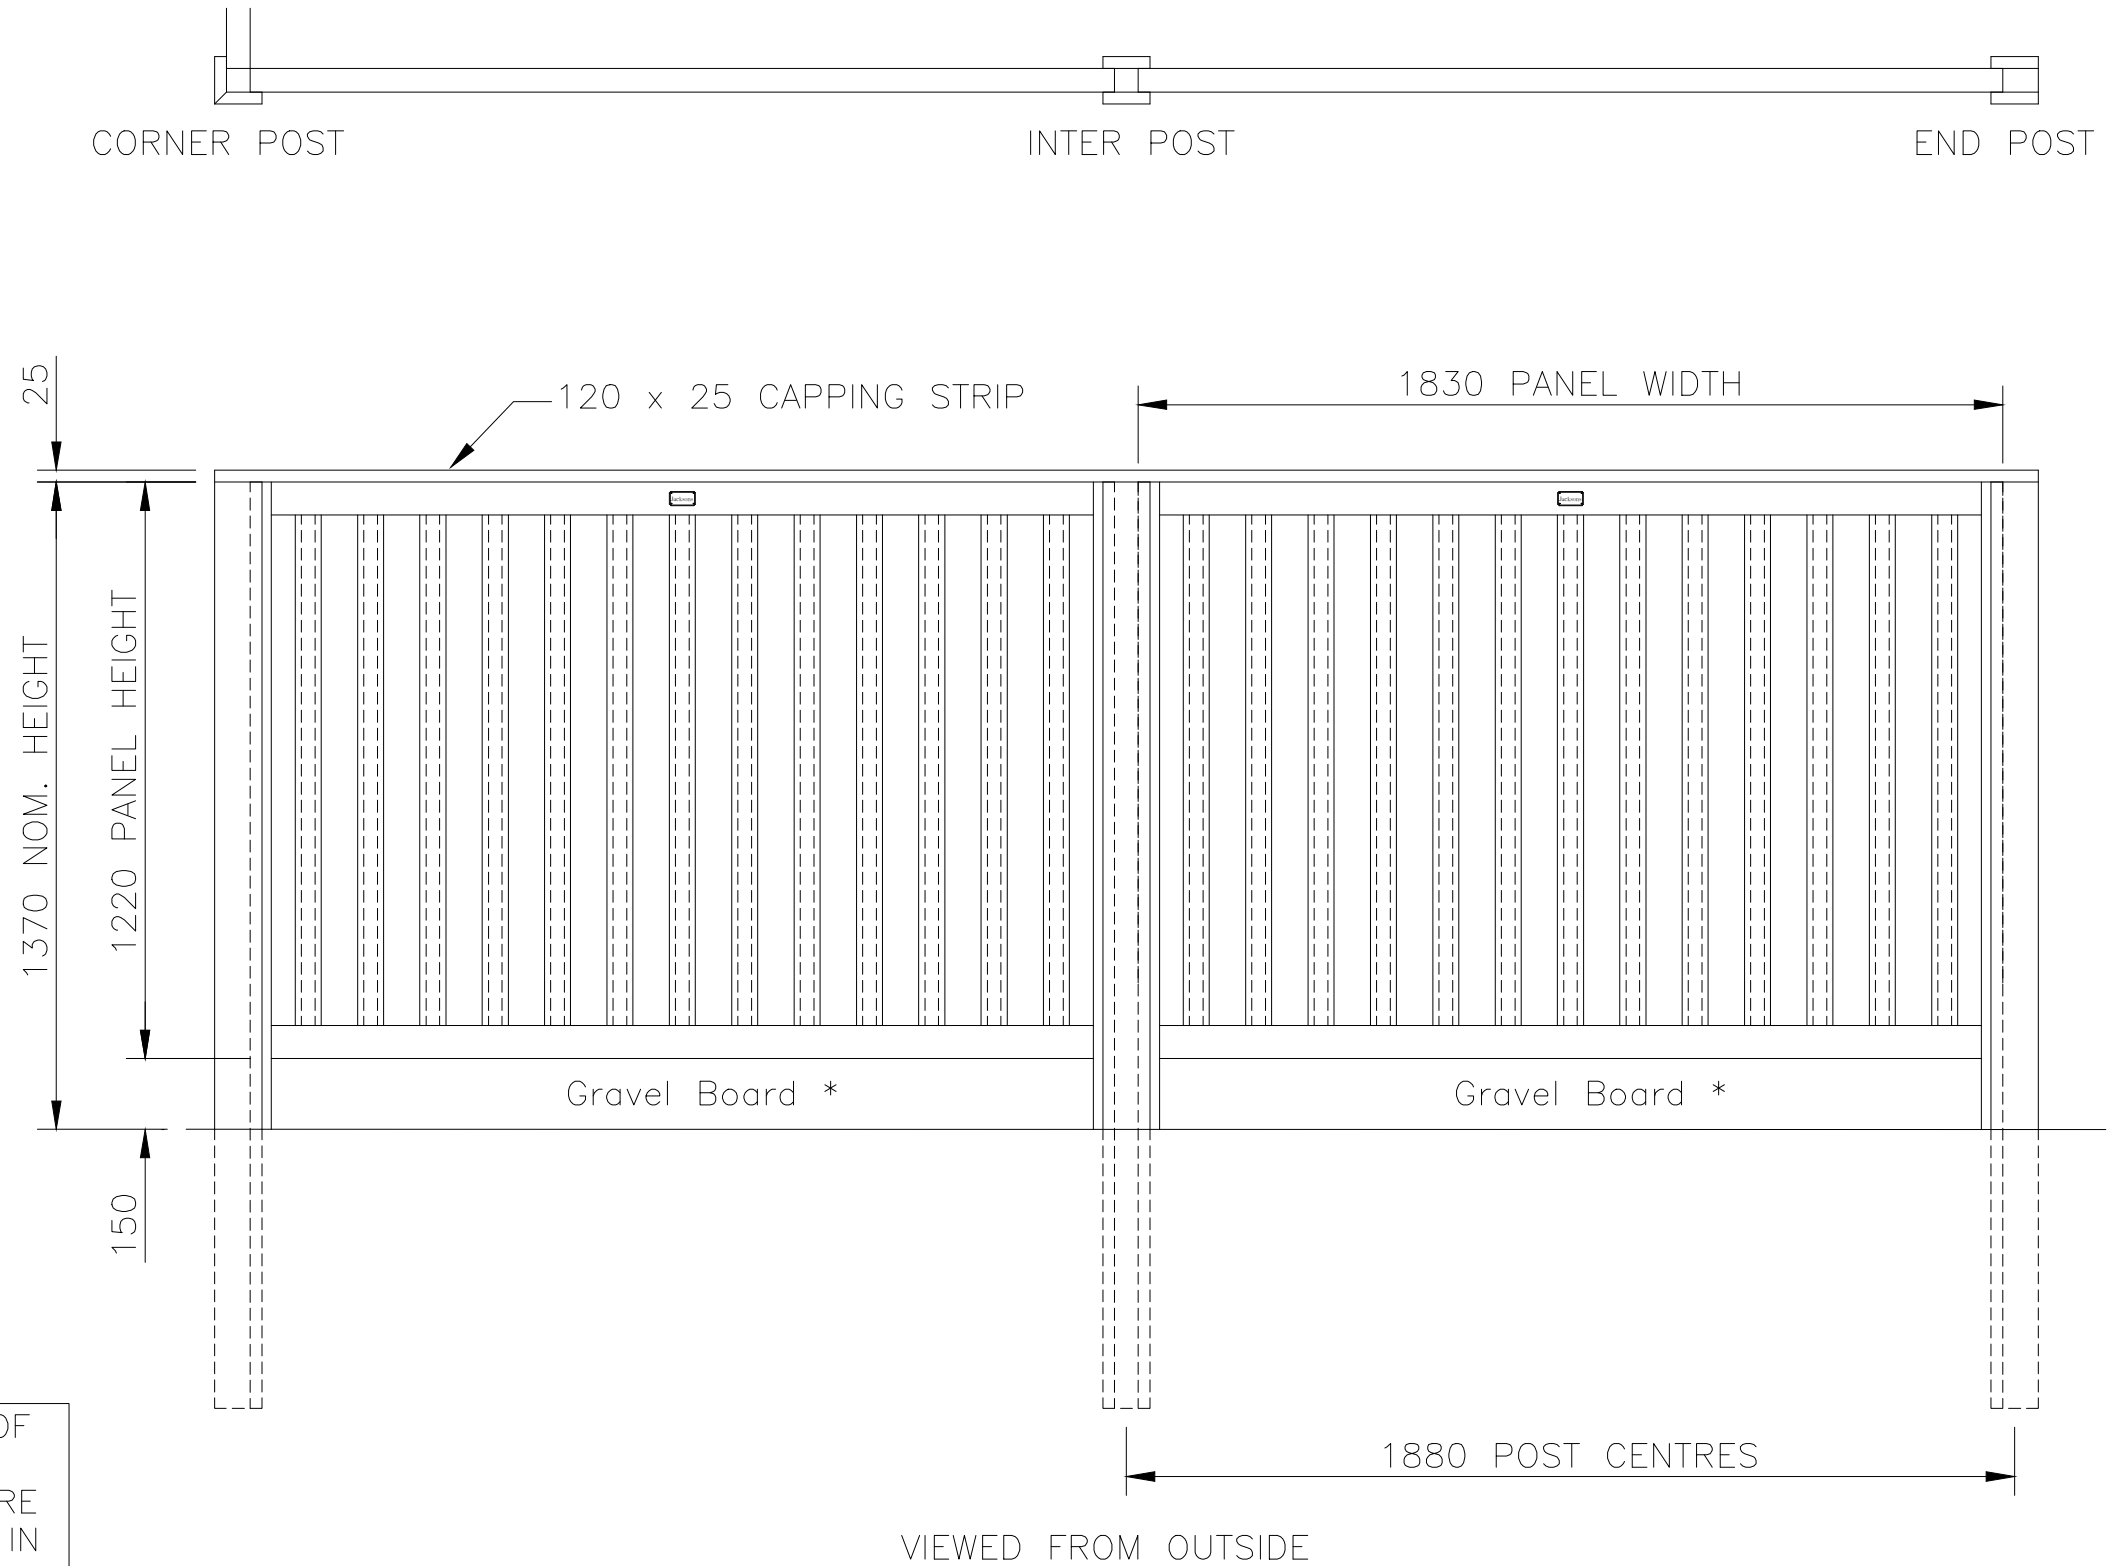

\* TO MEET THE CONDITIONS OF THE 25-YEAR JAKCURE GUARANTEE, GRAVEL BOARDS ARE REQUIRED WHERE PANELS ARE IN CONTACT WITH THE GROUND

**Jacksons**  
**FINE FENCING**

Stowting Common  
Near Ashford,  
KENT. TN25 6BN  
Telephone : 01233 750393  
Fax: 01233 750403  
Int. Tel : +44 (0)1233 750393

- ② 07/11/18 Gravel Board Added
- ① 26/11/10 Vertical Details Amended
- ① 09/01/10 Original Issue

Drawn	WB
Date	09/01/10
Checked	
Size	Scale 1:16 U.O.S
A4	

TITLE	1.22m HIGH CHILHAM FENCING
CUSTOMER	
ACK No.	

Drawing No.  
**10 J7/01151**  
Sheet 2 of 4