


DO NOT SCALE – IF IN DOUBT ASK

CHILHAM FENCING WITH SLOTTED POSTS

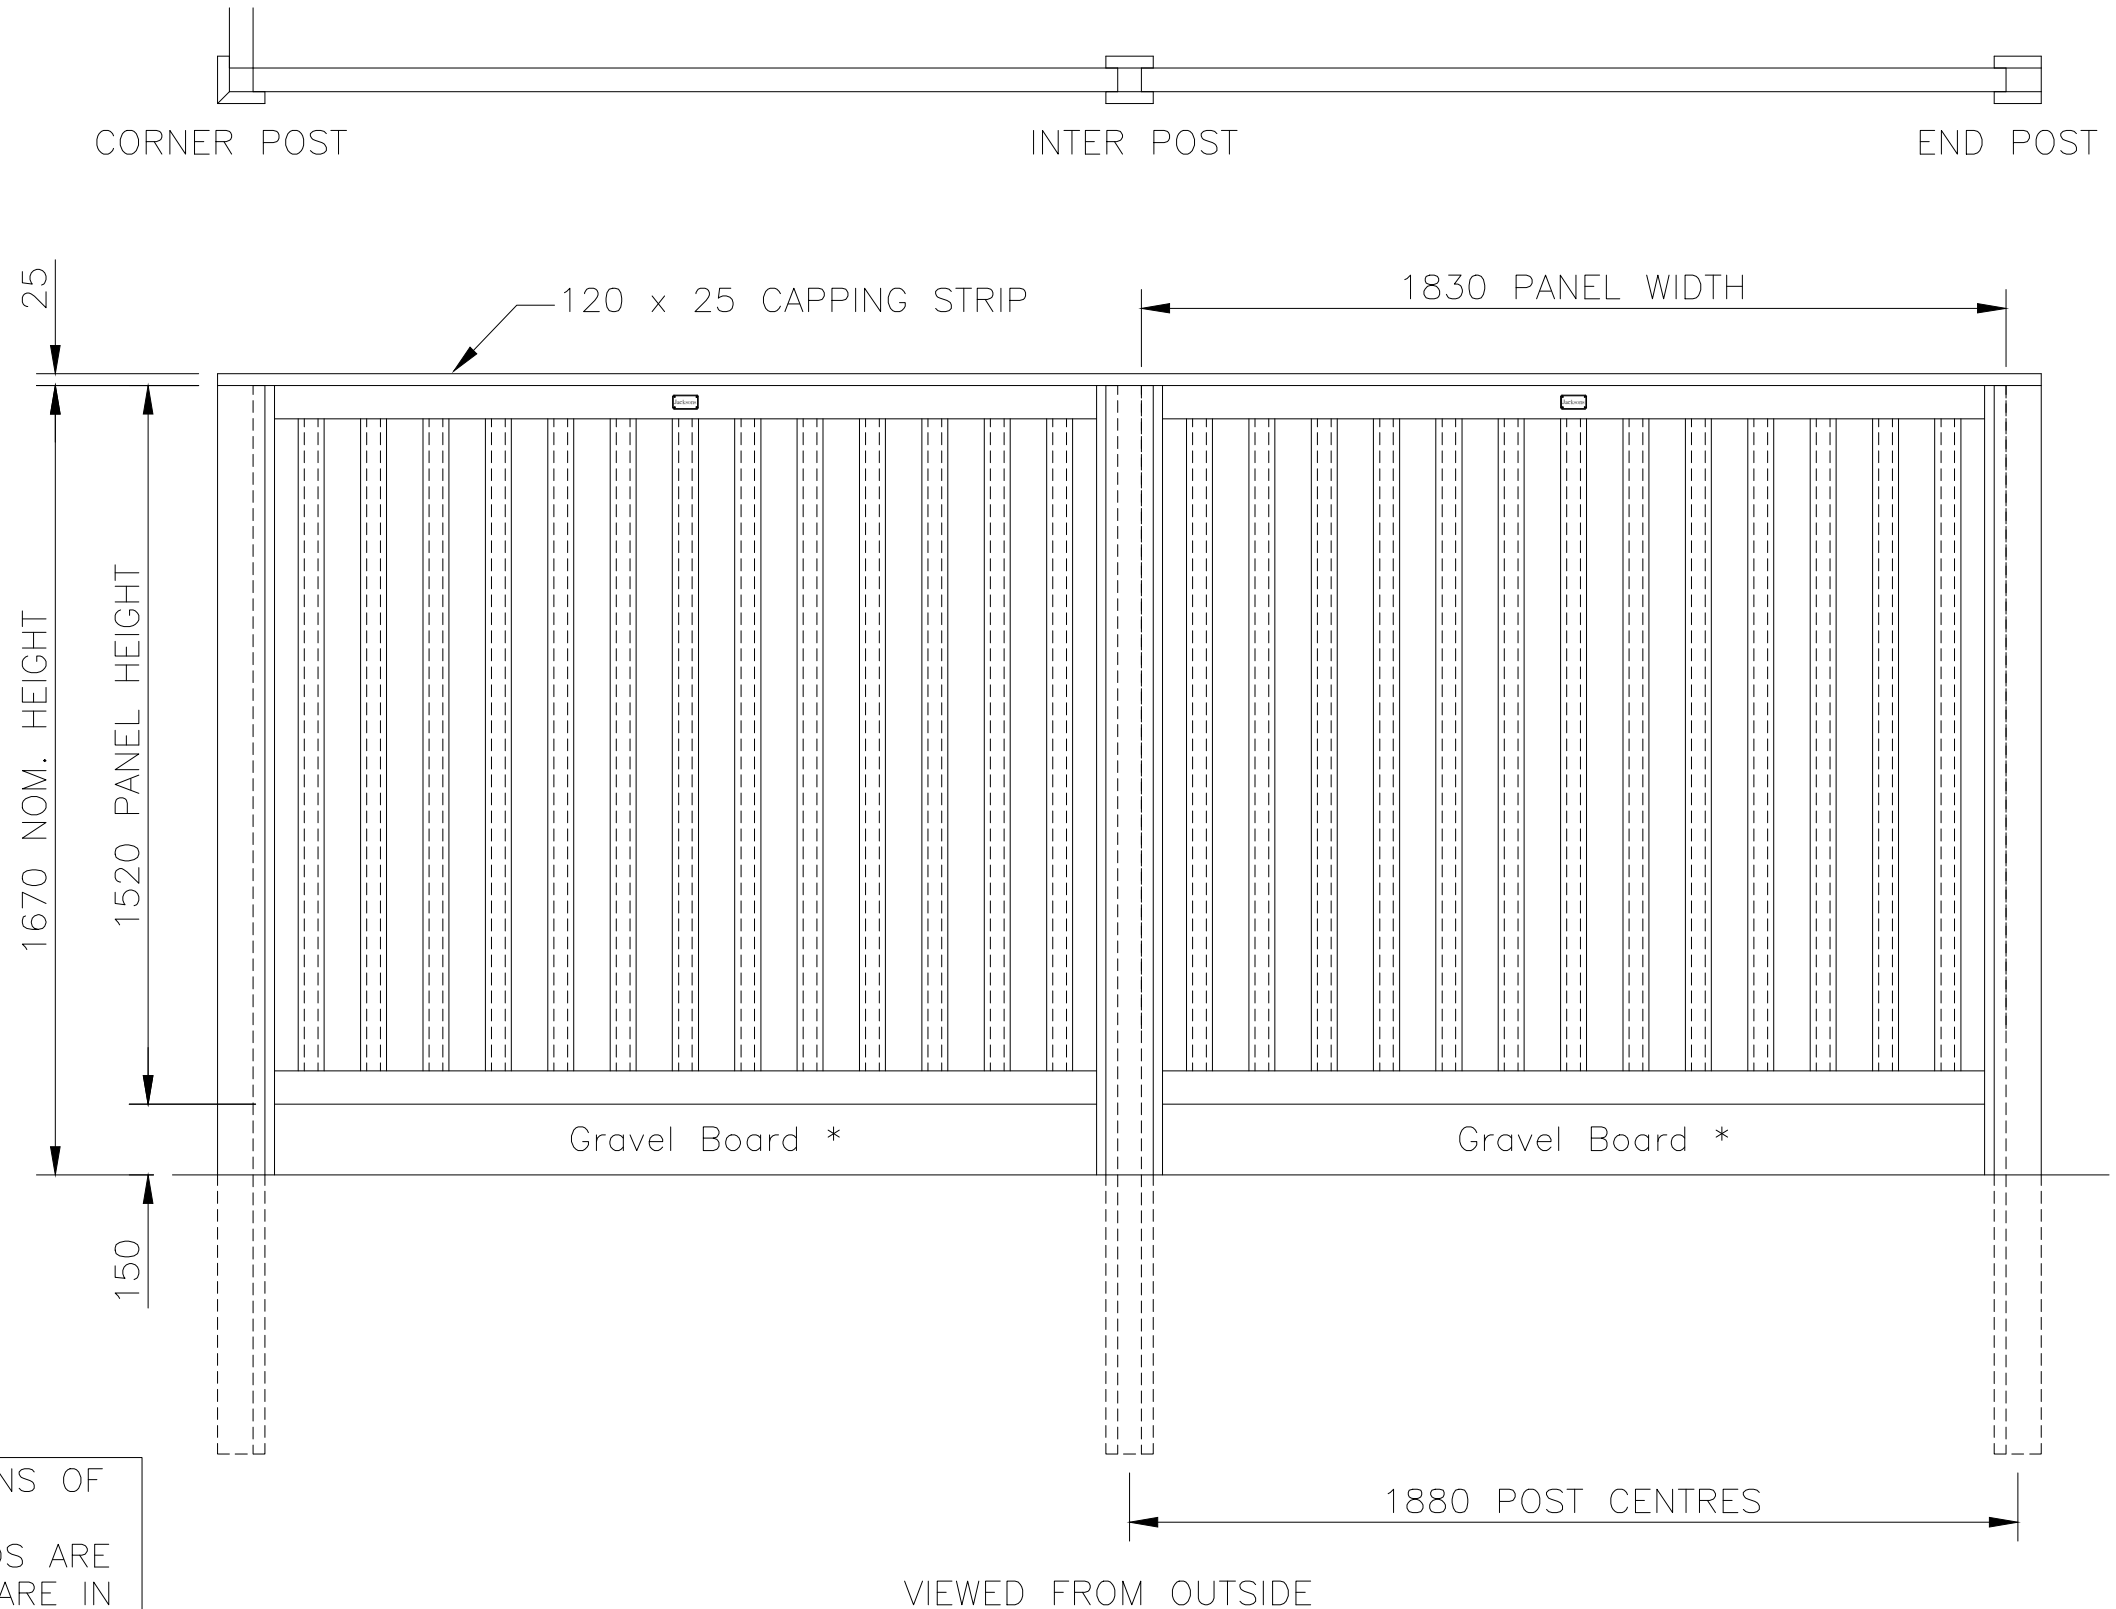

* TO MEET THE CONDITIONS OF THE 25-YEAR JAKCURE GUARANTEE, GRAVEL BOARDS ARE REQUIRED WHERE PANELS ARE IN CONTACT WITH THE GROUND

Jacksons
FINE FENCING

Stowting Common
Near Ashford,
KENT. TN25 6BN
Telephone : 01233 750393
Fax: 01233 750403
Int. Tel : +44 (0)1233 750393

② 07/11/18 Gravel Board Added
① 26/11/10 Vertical Details Amended
① 09/01/10 Original Issue

Drawn WB
Date 09/01/10
Checked
Size A4
Scale 1:16 U.O.S

TITLE
1.52m HIGH
CHILHAM FENCING

CUSTOMER
ACK No.

Drawing No.
10 J7/01151
Sheet 3 of 4

This Drawing Is The Property Of H.S. Jackson & Son (Fencing) Ltd.
And May Not Be Copied Or Reproduced In Any Way Without Prior Written Permission.