


DO NOT SCALE – IF IN DOUBT ASK

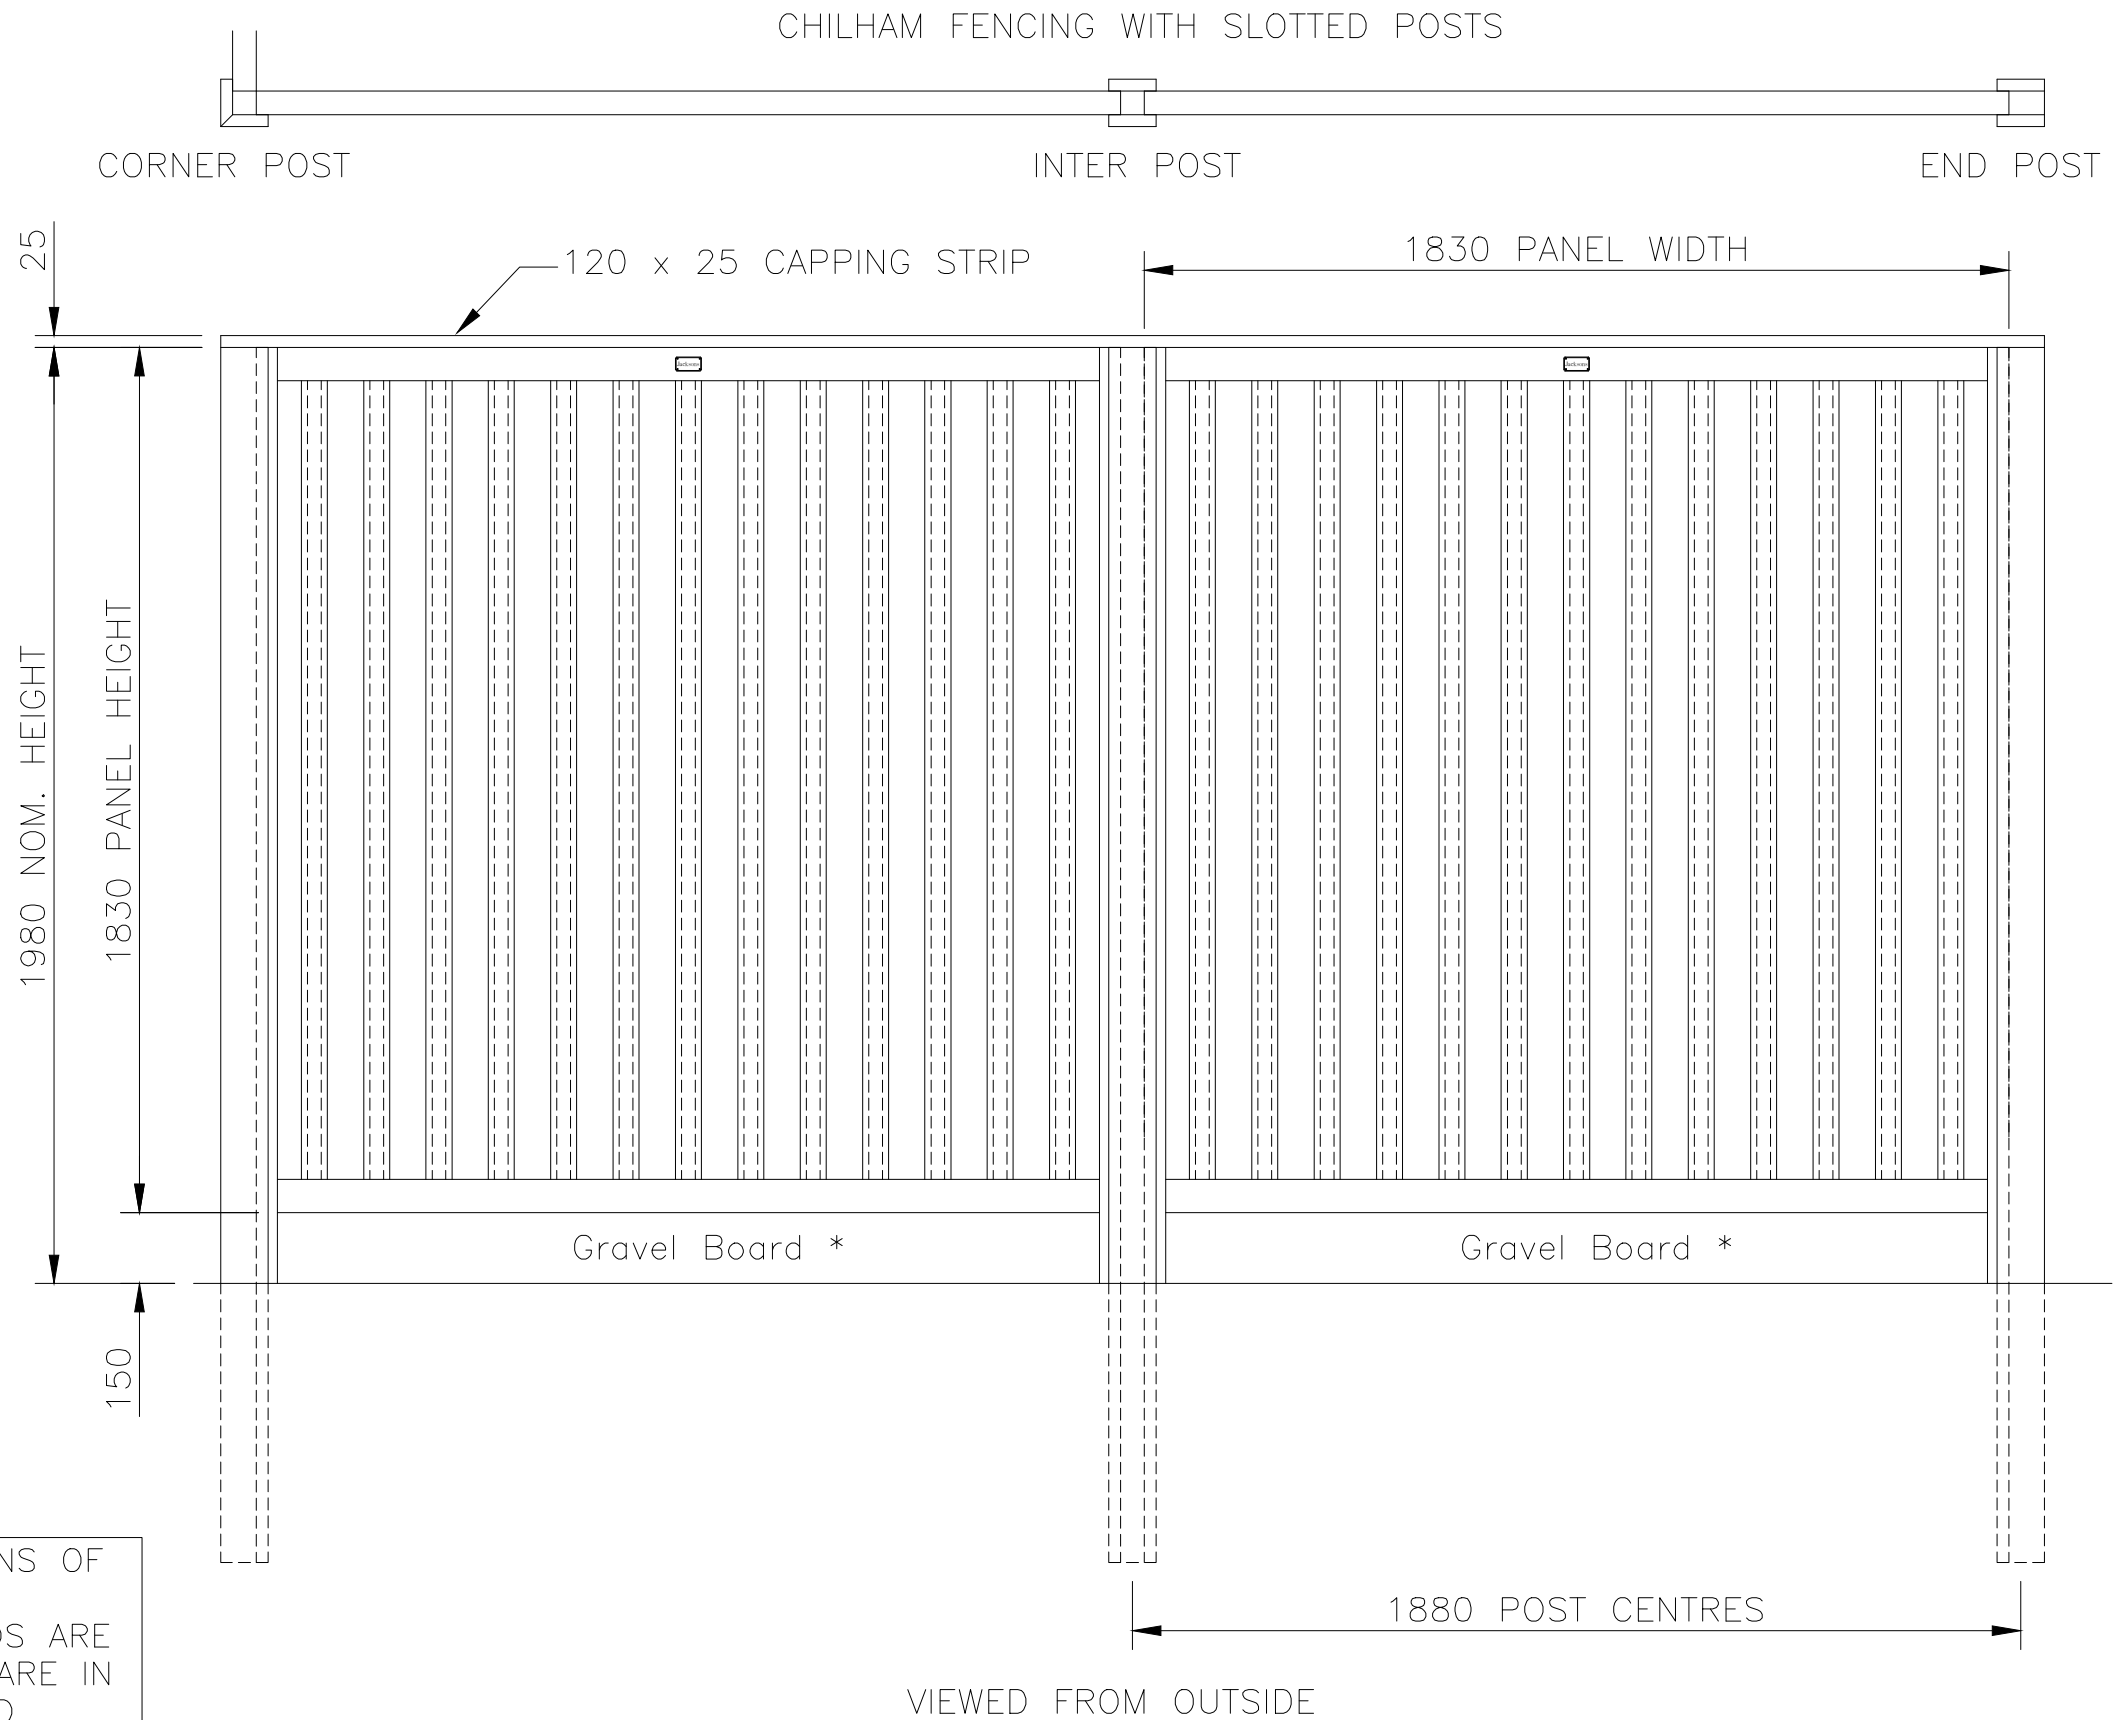

\* TO MEET THE CONDITIONS OF THE 25-YEAR JAKCURE GUARANTEE, GRAVEL BOARDS ARE REQUIRED WHERE PANELS ARE IN CONTACT WITH THE GROUND

VIEWED FROM OUTSIDE

**Jacksons**  
**FINE FENCING**

Stowting Common  
Near Ashford,  
KENT. TN25 6BN  
Telephone : 01233 750393  
Fax: 01233 750403  
Int. Tel : +44 (0)1233 750393

- ② 07/11/18 Gravel Board Added
- ① 26/11/10 Vertical Details Amended
- ① 09/01/10 Original Issue

Drawn	WB	TITLE	1.83m HIGH CHILHAM FENCING
Date	09/01/10		
Checked		CUSTOMER	Drawing No.
Size	A4	ACK No.	10 J7/01151
Scale	1:16 U.O.S		Sheet 4 of 4

This Drawing Is The Property Of H.S. Jackson & Son (Fencing) Ltd.  
And May Not Be Copied Or Reproduced In Any Way Without Prior Written Permission.