


DO NOT SCALE – IF IN DOUBT ASK

2No. END BRACKETS  
TO MAKE CORNER  
J4/04152

3020 BRACKET CENTRES  
(MAXIMUM)

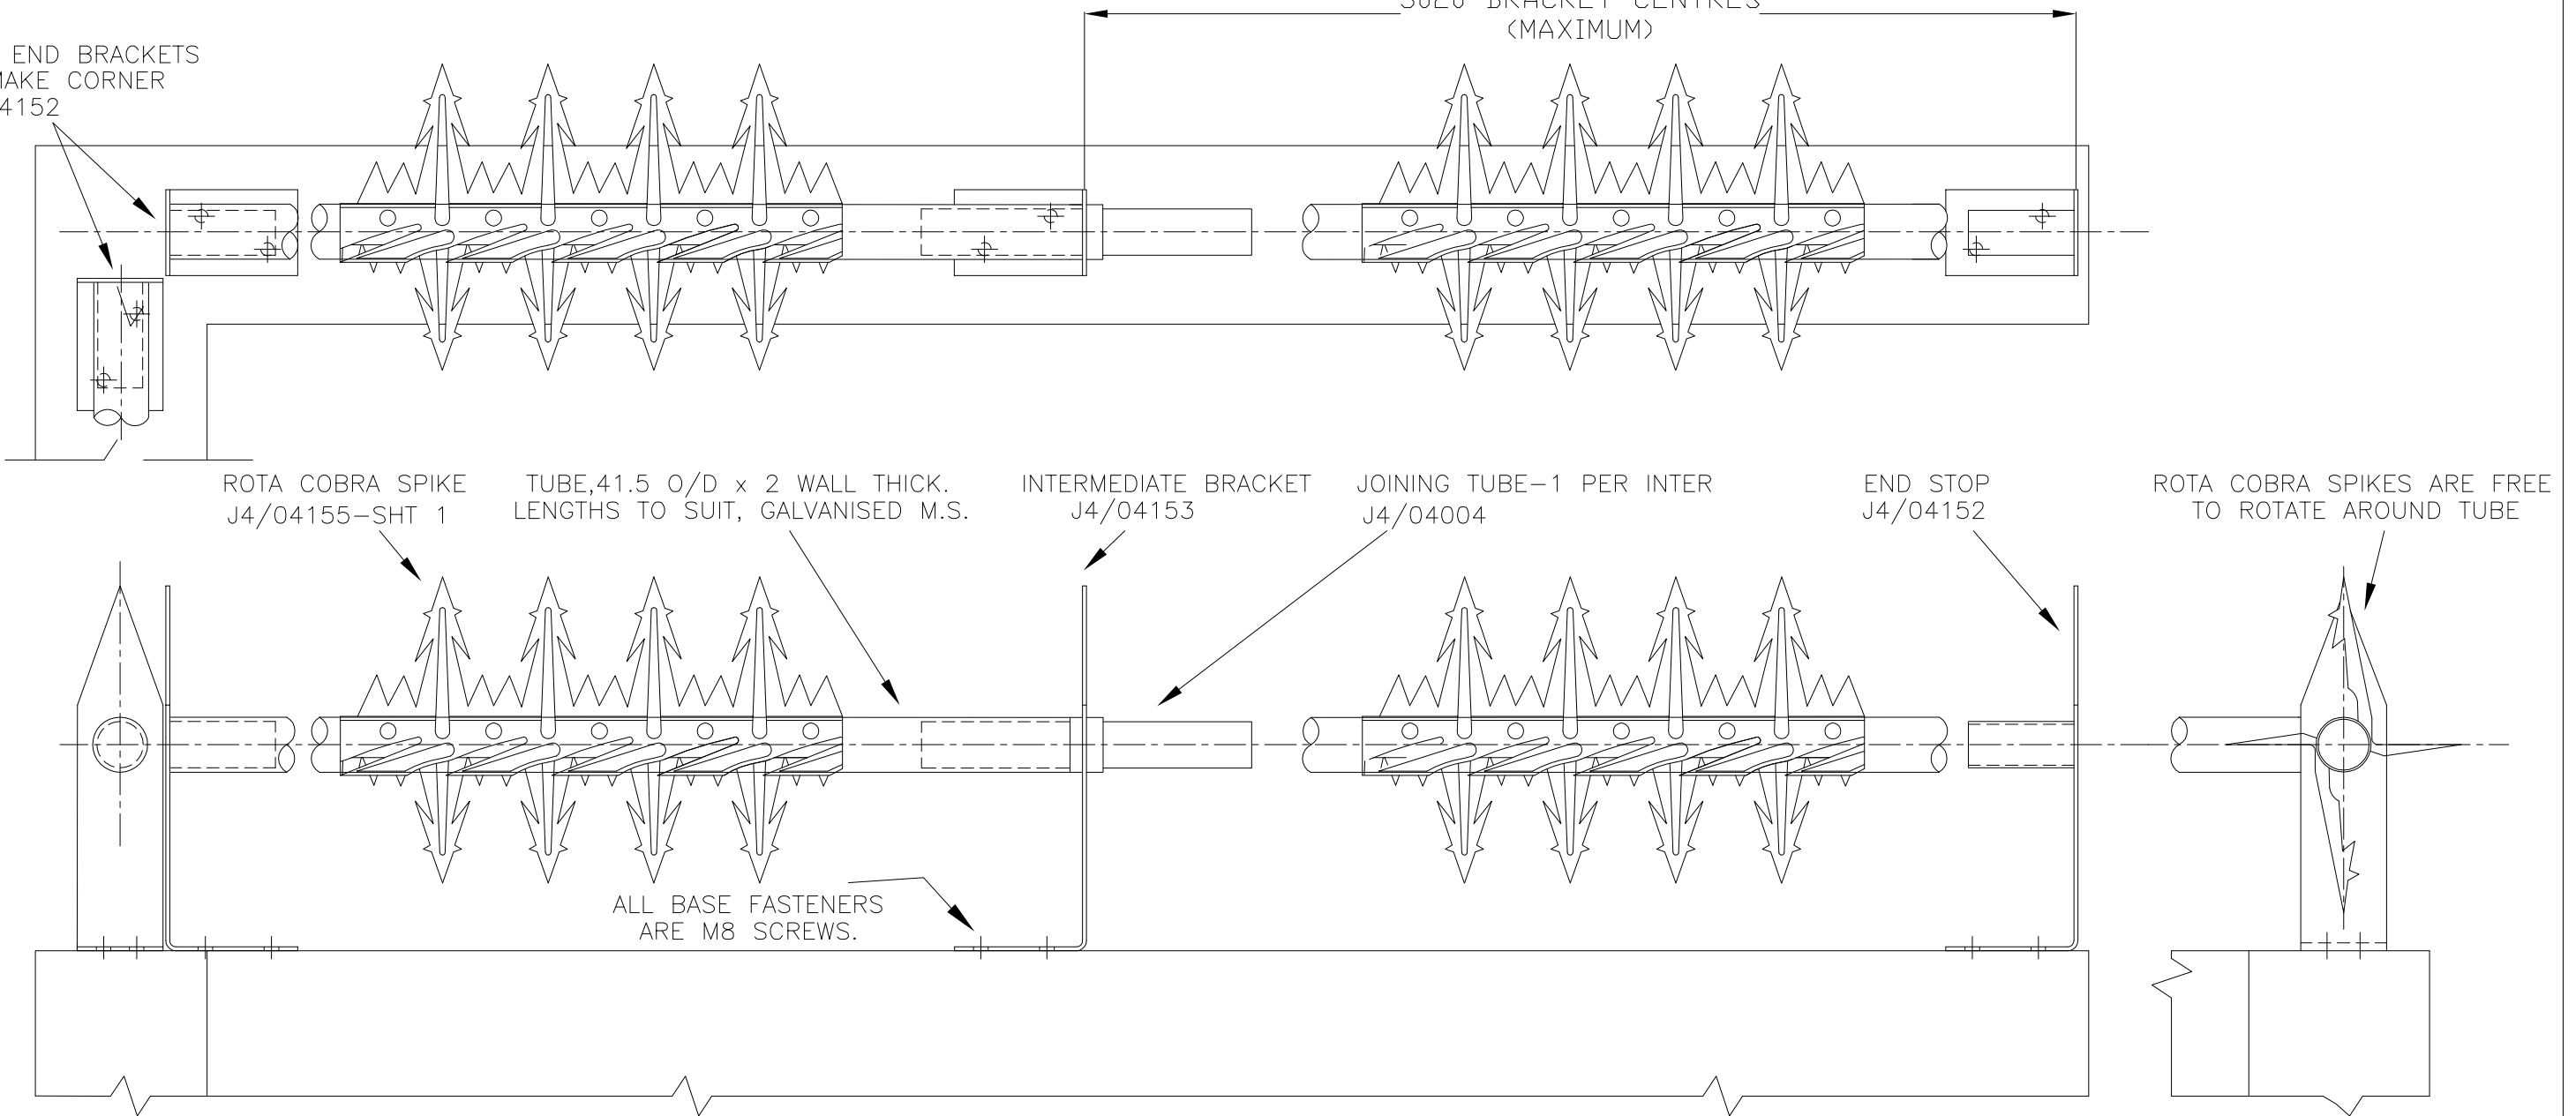

CUSTOMERS REQUIREMENTS

DESCRIPTION	No. REQ'D	No. OFF BASE FIXINGS PER BRACKET	TOTAL BASE FIXINGS REQ'D
END STOP		3	
INTERMEDIATE BRACKET		2	
JOINING TUBE			
CORNER MITRE SUPPORT			
ROTA COBRA SPIKE			
41.5 O/D x 2 WALL THICK. GALVANISED M.S. TUBE			

NOTES.

ALL DIMENSIONS ARE IN mm (U.N.O)

Finish.

GALVANISED TO BS EN ISO 1461:1999  
POWDER COATED IF REQUIRED

**Jacksons**  
**FINE FENCING**

Stowting Common  
Near Ashford,  
KENT. TN25 6BN  
Telephone : 01233 750393  
Fax: 01233 750403  
Int. Tel : +44 (0)1233 750393

This Drawing Is The Property Of H.S. Jackson & Son (Fencing) Ltd.  
And May Not Be Copied Or Reproduced In Any Way Without Prior Written Permission.

21/09/11 Original Issue

Drawn J.REED  
Date 26/07/11  
Checked  
Size A3  
Scale 1:5 U.O.S

TITLE  
COBRA SPIKE ROTARY  
Top Fixed To Wall

CUSTOMER  
ACK No.

Drawing No.  
11 J4/04154  
Sheet 1 of 2