


DO NOT SCALE – IF IN DOUBT ASK

**NOTES.**  
 ALL DIMENSIONS ARE IN mm (U.N.O)  
**Finish.**  
 GALVANISED TO BS EN ISO 1461:1999  
 POWDER COATED IF REQUIRED

CUSTOMERS REQUIREMENTS			
DESCRIPTION	No. REQ'D	No. OFF BASE FIXINGS PER BRACKET	TOTAL BASE FIXINGS REQ'D
END STOP		3	
INTERMEDIATE BRACKET		2	
JOINING TUBE			
CORNER MITRE SUPPORT			
ROTA COBRA SPIKE			
41.5 O/D x 2 WALL THICK. GALVANISED M.S. TUBE			

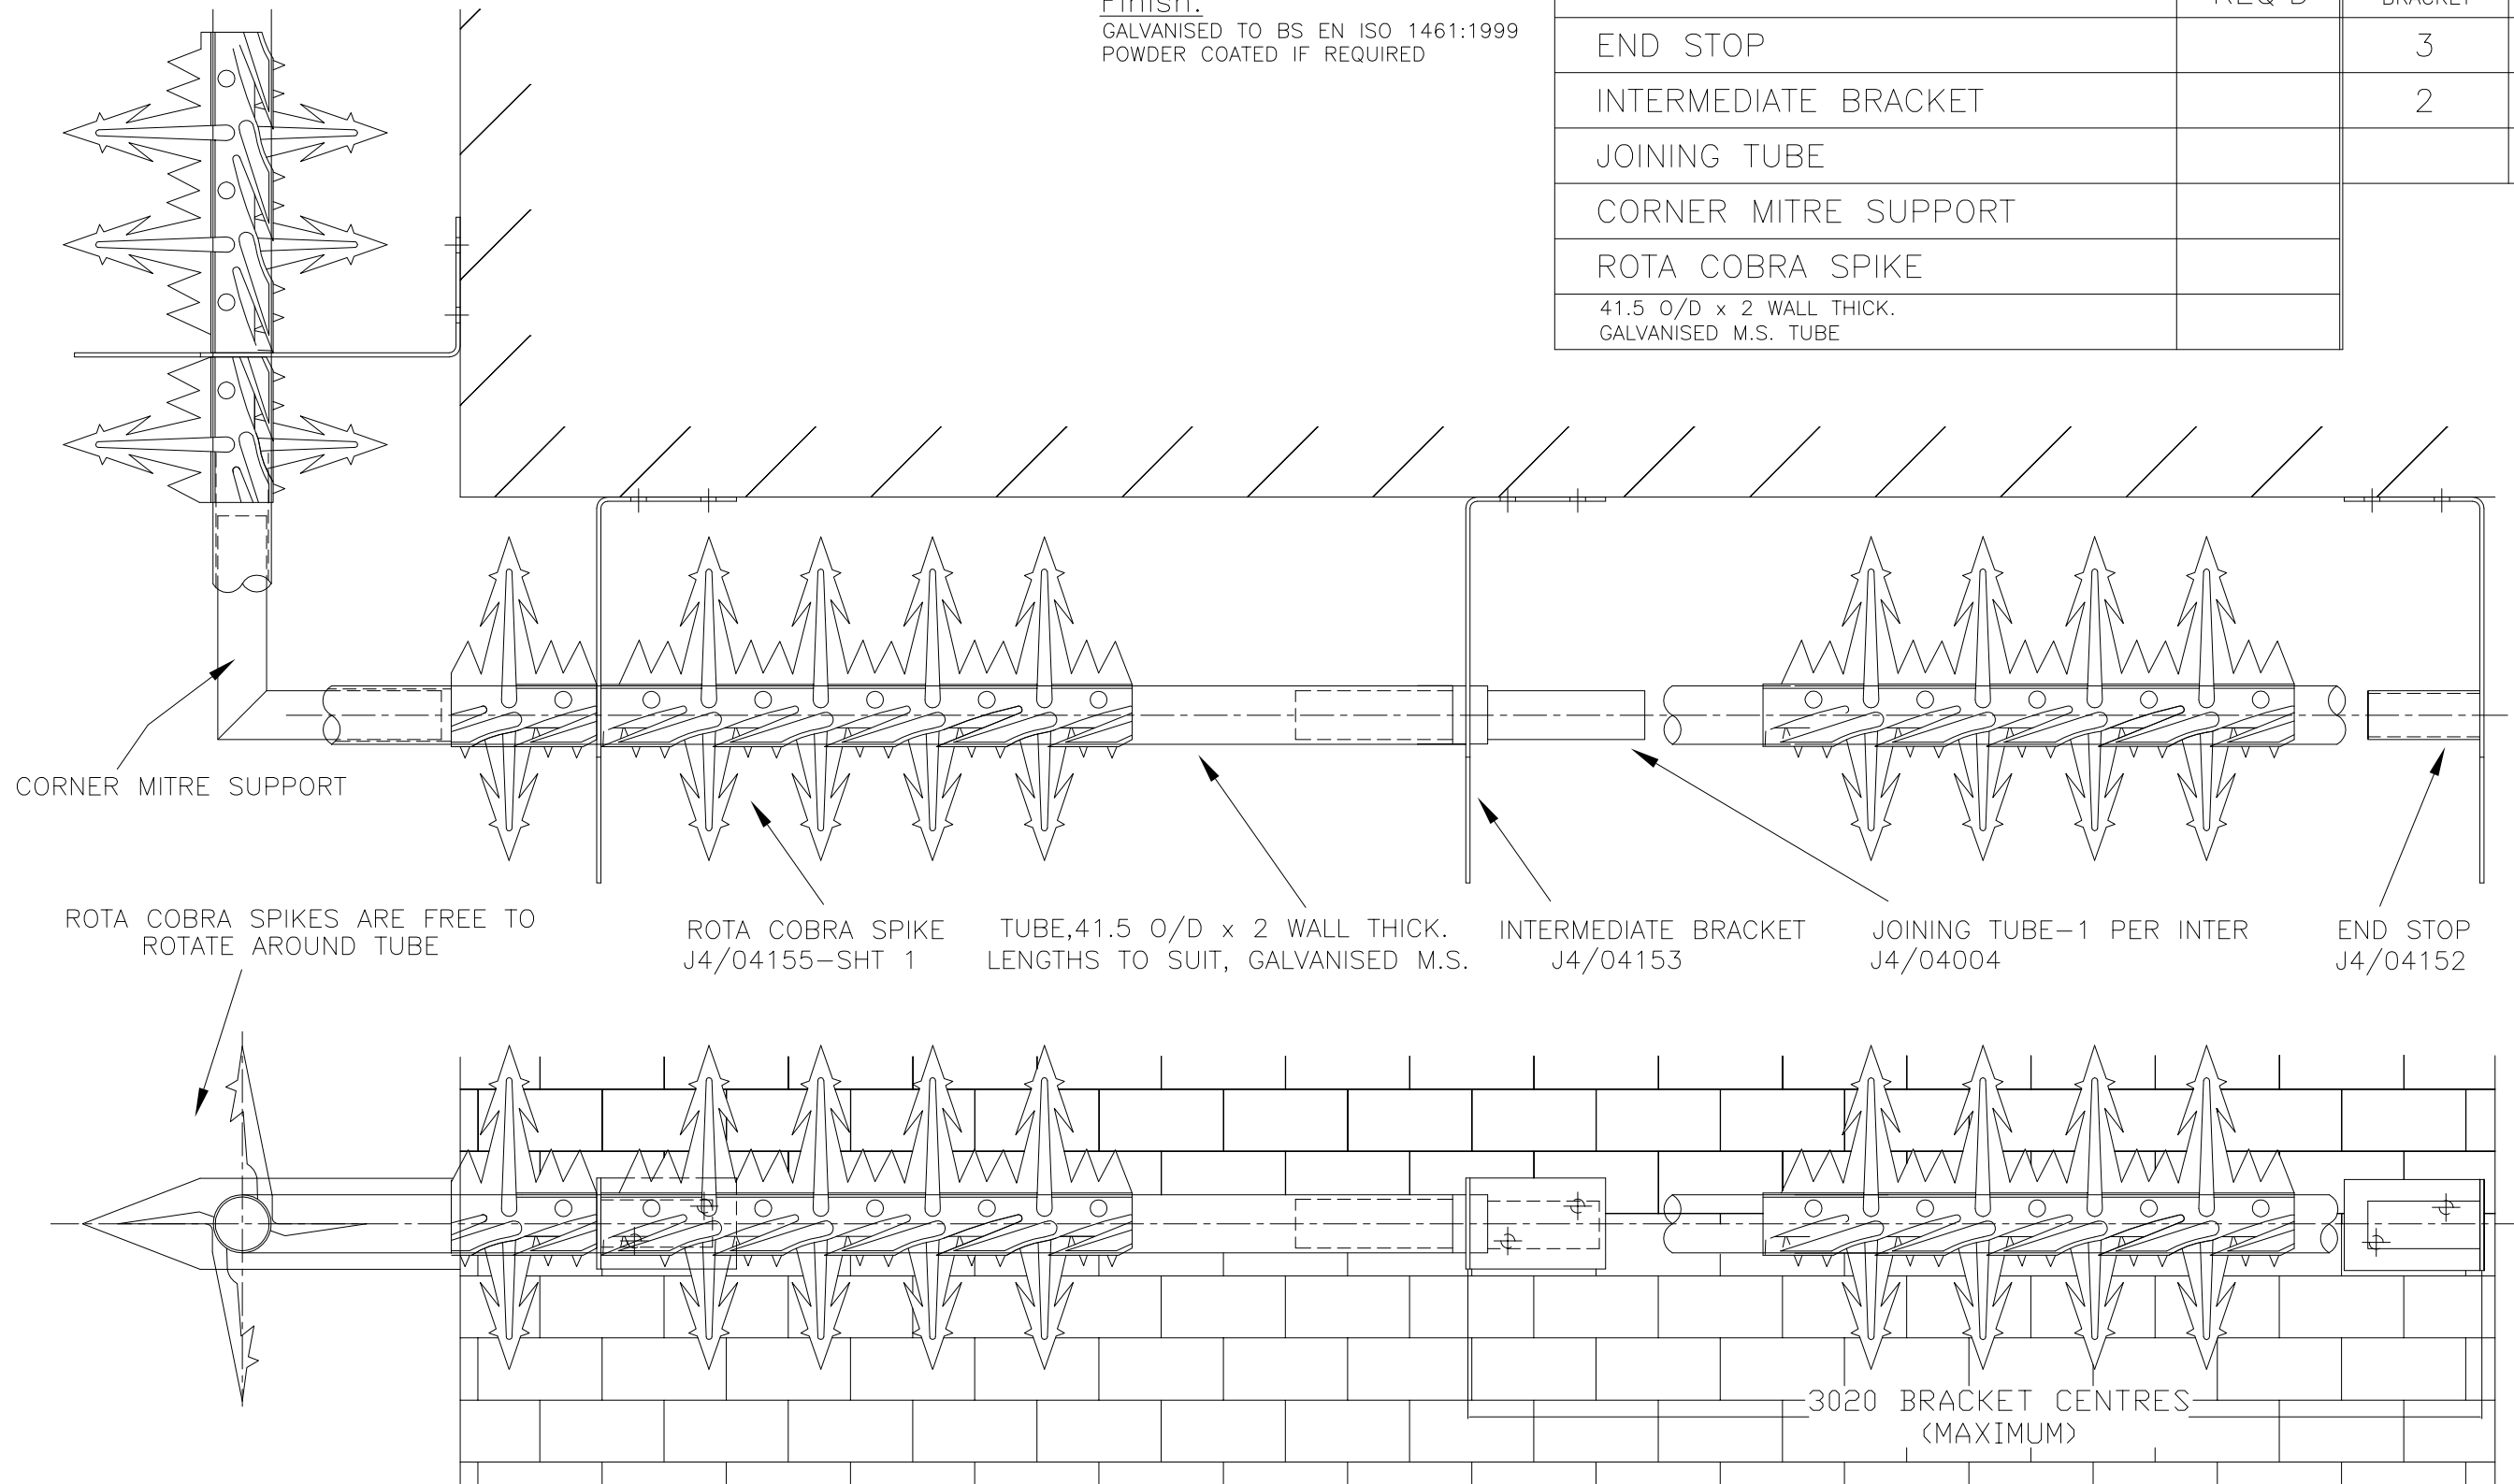

**Jacksons**  
**FINE FENCING**

Stowting Common  
 Near Ashford,  
 KENT. TN25 6BN  
 Telephone : 01233 750393  
 Fax: 01233 750403  
 Int. Tel : +44 (0)1233 750393

This Drawing Is The Property Of H.S. Jackson & Son (Fencing) Ltd.  
 And May Not Be Copied Or Reproduced In Any Way Without Prior Written Permission.

21/09/11 Original Issue

Drawn J.REED  
 Date 26/07/11  
 Checked  
 Size A3  
 Scale 1:5 U.O.S

TITLE  
 COBRA SPIKE ROTARY  
 Face Fixed To Wall

CUSTOMER  
 ACK No.

Drawing No.  
 11 J4/04154  
 Sheet 2 of 2