

CUSTOMER NAME: _____

ACK No: _____

SALESMAN: _____

L/H or R/H TO OPEN FIRST: _____

SPECIAL INSTRUCTIONS: _____

DO NOT SCALE - IF IN DOUBT ASK

JACKSONS RESERVE THE RIGHT TO CHANGE THE STANDARD DESIGN TO IMPROVE THE PRODUCT AT ANY TIME

NOTES.



ALL DIMENSIONS ARE IN mm (U.N.O)
GAP UNDERNEATH GATES IS BASED UPON THE SITE BEING LEVEL.

Finish.


GALVANISED TO BS EN ISO 1461:1999
TIMBER: JAKCURED

GATES CAN BE SUPPLIED WITH OPTIONAL FITTINGS PACK, WHICH INCLUDES:


- RING LATCH
- DROPBOLTS + RECEIVERS
- STOP POSTS + CABIN HOOKS
- CENTRE GATE STOP

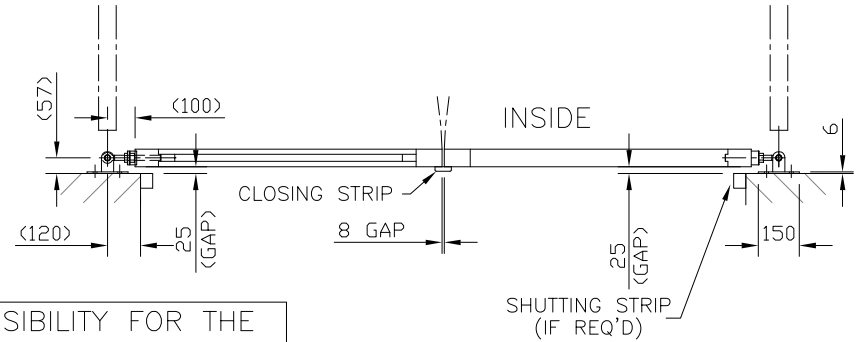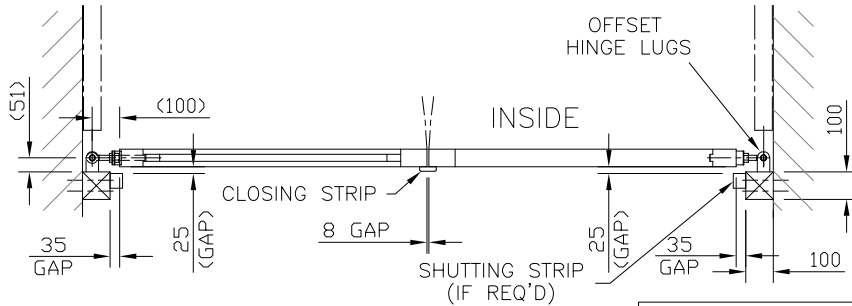

JACKSONS ACCEPT NO RESPONSIBILITY FOR THE STRENGTH & INTEGRITY OF BRICK WALLS OR PIERS

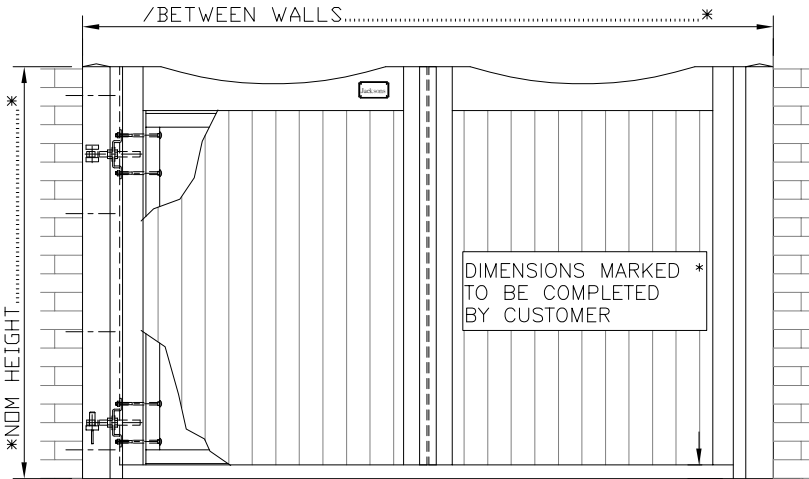

WALL PLATES ARE BOLTED TO WALLS OR PIERS.
WALL PLATES ARE DRILLED FOR M12 FIXINGS.
FIXINGS NOT SUPPLIED UNLESS ORDERED SEPERATELY

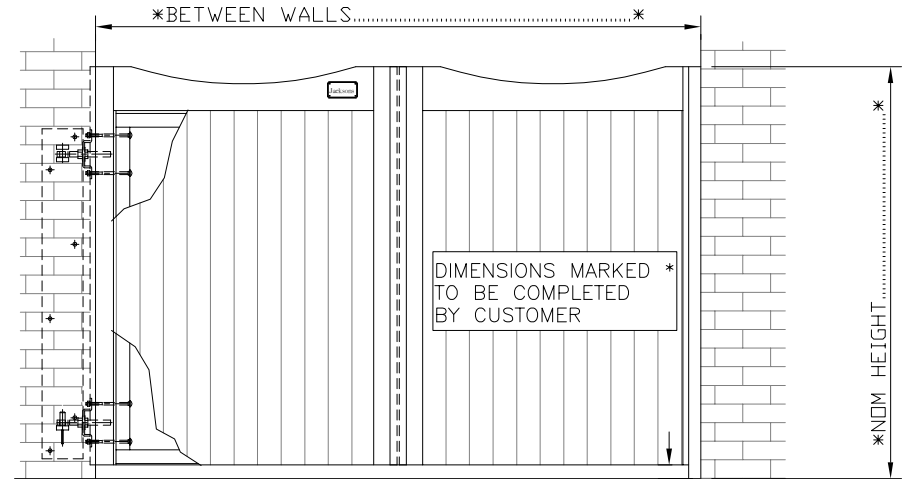

VIEWED FROM OUSTIDE
GATES OPEN AWAY FROM VIEWER

OPTION 'A'

VIEWED FROM OUSTIDE
GATES OPEN AWAY FROM VIEWER

OPTION 'B'

Jacksons
FINE FENCING

Stowting Common
Near Ashford,
KENT. TN25 6BN
Telephone : 01233 750393
Fax: 01233 750403
Int. Tel : +44 (0)1233 750393

- 4 15/12/09
- 3 26/08/09
- 2 18/01/07
- 1 13/06/06
- 0 10/01/06

S/STRIP GAP 25mm
CGS NOT OAK/TXT
BOTTOM HINGE
HINGE WASHER PLATES
ORIGINAL ISSUE

Drawn WB
Date 10/01/06
Checked
Size A3 Scale N.T.S
u.o.s

TITLE SALES DRAWING FOR SANDWICH
COURTYARD GATES WITH WALL PLATES
CUSTOMER
Drawing No. J7/02133
ACK No. Sheet 2 of 3