

CUSTOMER NAME: _____
 ACK No: _____
 SALESMAN: _____
 L/H or R/H TO OPEN FIRST: _____
 SPECIAL INSTRUCTIONS: _____

DO NOT SCALE - IF IN DOUBT ASK

JACKSONS RESERVE THE RIGHT TO CHANGE THE STANDARD DESIGN TO IMPROVE THE PRODUCT AT ANY TIME

NOTES.



ALL DIMENSIONS ARE IN mm (U.N.O)
 GAP UNDERNEATH GATES IS BASED UPON THE SITE BEING LEVEL.

Finish.


GALVANISED TO BS EN ISO 1461:1999
 TIMBER: JAKCURED

GATES CAN BE SUPPLIED WITH OPTIONAL FITTINGS PACK, WHICH INCLUDES:

- RING LATCH
- DROPBOLTS + RECEIVERS
- STOP POSTS + CABIN HOOKS
- CENTRE GATE STOP

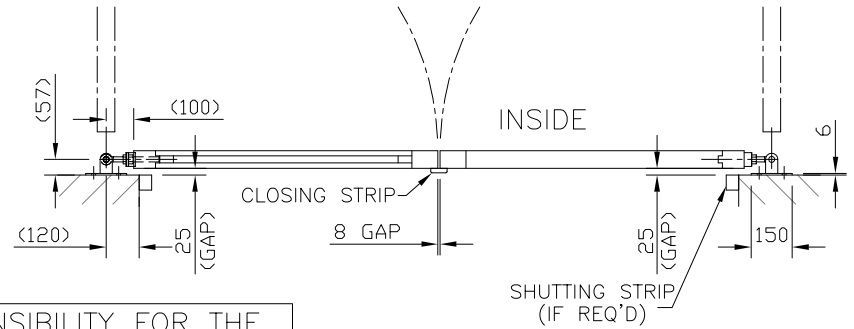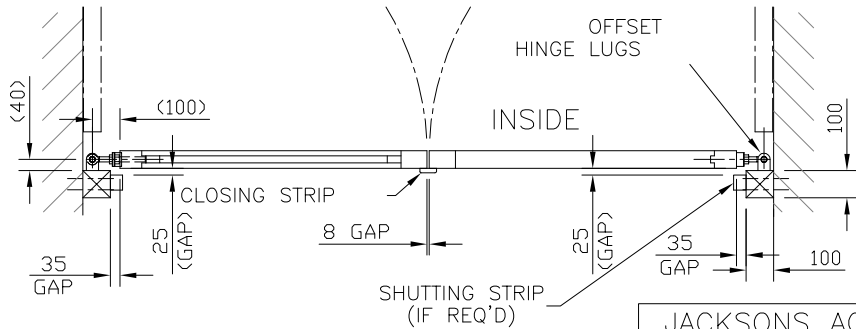


JACKSONS ACCEPT NO RESPONSIBILITY FOR THE STRENGTH & INTEGRITY OF BRICK WALLS OR PIERS

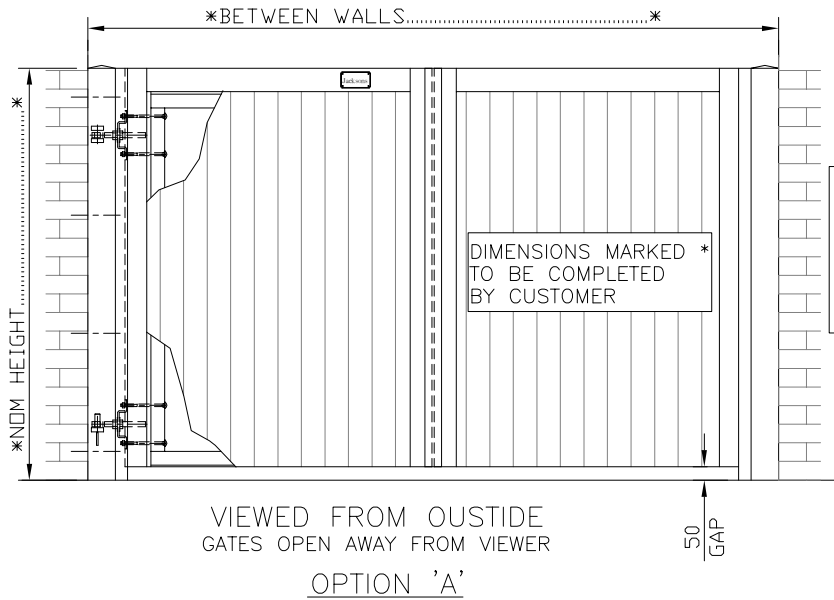

DIMENSIONS MARKED * TO BE COMPLETED BY CUSTOMER

WALL PLATES ARE BOLTED TO WALLS OR PIERS.
 WALL PLATES ARE DRILLED FOR M12 FIXINGS.
 FIXINGS NOT SUPPLIED UNLESS ORDERED SEPERATELY

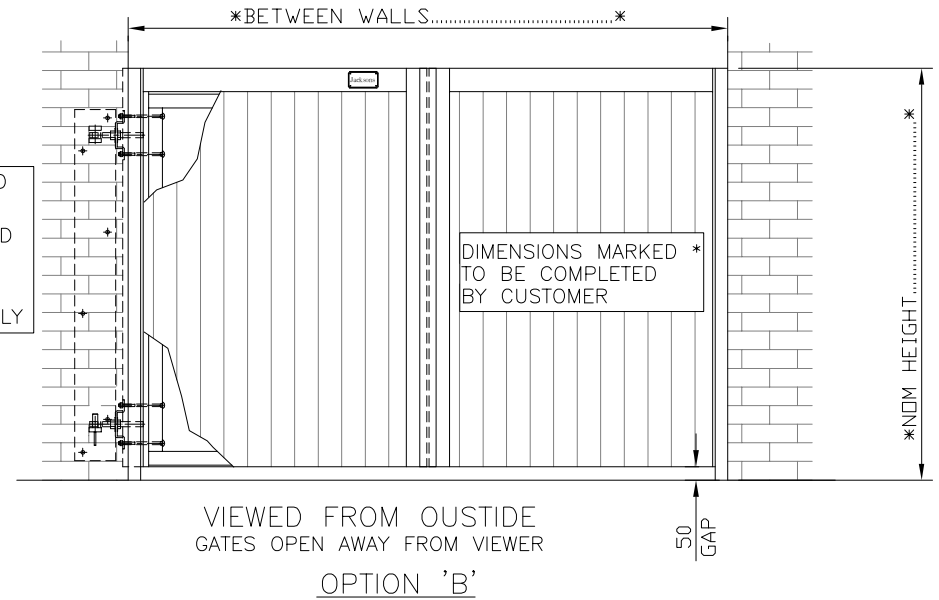

DIMENSIONS MARKED * TO BE COMPLETED BY CUSTOMER

Jacksons
FINE FENCING

Stowting Common
 Near Ashford,
 KENT. TN25 6BN
 Telephone : 01233 750393
 Fax: 01233 750403
 Int. Tel : +44 (0)1233 750393

- (5) 15/12/09
- (4) 28/11/09
- (3) 26/08/09
- (2) 18/01/07
- (1) 13/06/06
- (0) 10/01/06

S/STRIP GAP CHANGED TO 25
 Stiles Changed To 80 To View
 CGS NOT OAK/DESIGN TXT
 BOTTOM HINGE
 HINGE WASHER PLATES
 ORIGINAL ISSUE

Drawn WB
 Date 10/01/06
 Checked
 Size A3 Scale N.T.S
 U.O.S

TITLE SALES DRAWING FOR RYE COURTYARD GATES WITH WALL PLATES

CUSTOMER

Drawing No.

ACK No.

J7/02134
 Sheet 2 of 3