

CUSTOMER NAME: _____
 ACK No: _____
 SALESMAN: _____
 L/H or R/H TO OPEN FIRST: _____
 SPECIAL INSTRUCTIONS: _____

DO NOT SCALE - IF IN DOUBT ASK

JACKSONS RESERVE THE RIGHT TO CHANGE THE STANDARD DESIGN TO IMPROVE THE PRODUCT AT ANY TIME



NOTES.

ALL DIMENSIONS ARE IN mm (U.N.O)
 GAP UNDERNEATH GATES IS BASED UPON THE SITE BEING LEVEL.


Finish.

GALVANISED TO BS EN ISO 1461:1999
 TIMBER: JAKCURED


GATES CAN BE SUPPLIED WITH OPTIONAL FITTINGS PACK, WHICH INCLUDES:
 RING LATCH
 DROPBOLTS + RECEIVERS
 STOP POSTS + CABIN HOOKS
 CENTRE GATE STOP

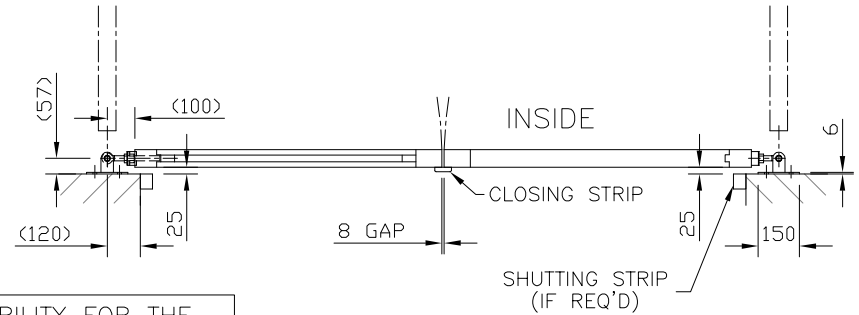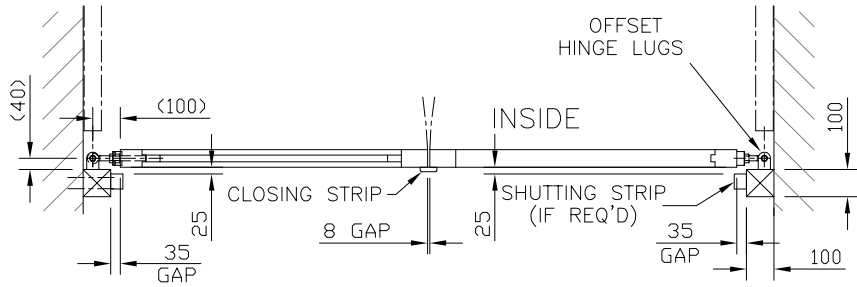

JACKSONS ACCEPT NO RESPONSIBILITY FOR THE STRENGTH & INTEGRITY OF BRICK WALLS OR PIERS

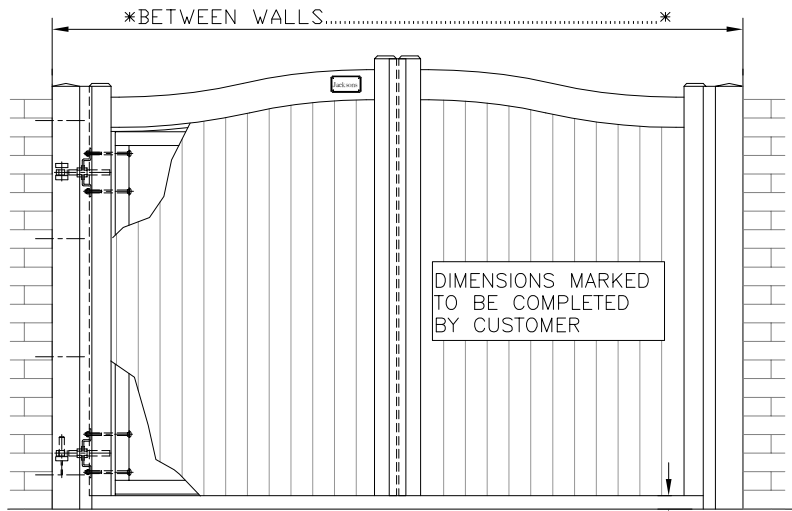

WALL PLATES ARE BOLTED TO WALLS OR PIERS.
 WALL PLATES ARE DRILLED FOR M12 FIXINGS.
 FIXINGS NOT SUPPLIED UNLESS ORDERED SEPERATELY

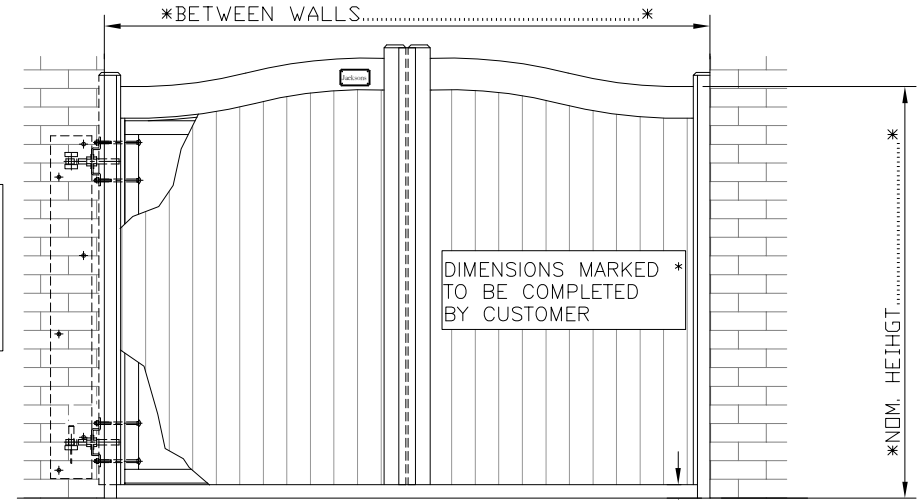

VIEWED FROM OUSTIDE
 GATES OPEN AWAY FROM VIEWER

OPTION 'A'

VIEWED FROM OUSTIDE
 GATES OPEN AWAY FROM VIEWER

OPTION 'B'

Jacksons
FINE FENCING

Stowting Common
 Near Ashford,
 KENT. TN25 6BN
 Telephone : 01233 750393
 Fax: 01233 750403
 Int. Tel : +44 (0)1233 750393

- ⑤ 14/12/09
- ④ 28/11/09
- ③ 26/08/09
- ② 19/01/07
- ① 13/06/06
- ⑥ 10/01/06

S/Strip gap changed to 25mm
 Stile Changed To 80 To View
 CGS NOT OAK/TXT
 BOTTOM HINGE
 HINGE WASHER PLATES
 ORIGINAL ISSUE

Drawn WB
 Date 10/01/06
 Checked
 Size A3 Scale N.T.S
 u.o.s

TITLE SALES DRAWING FOR HYTHE COURTYARD
 GATES WITH WALL PLATES

CUSTOMER

Drawing No.

ACK No.

01 J7/02135

Sheet 2 of 3