

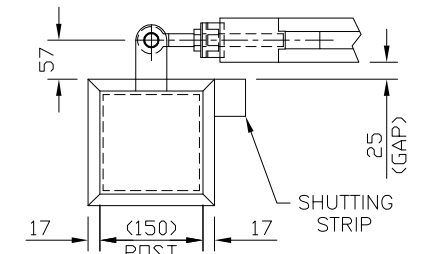
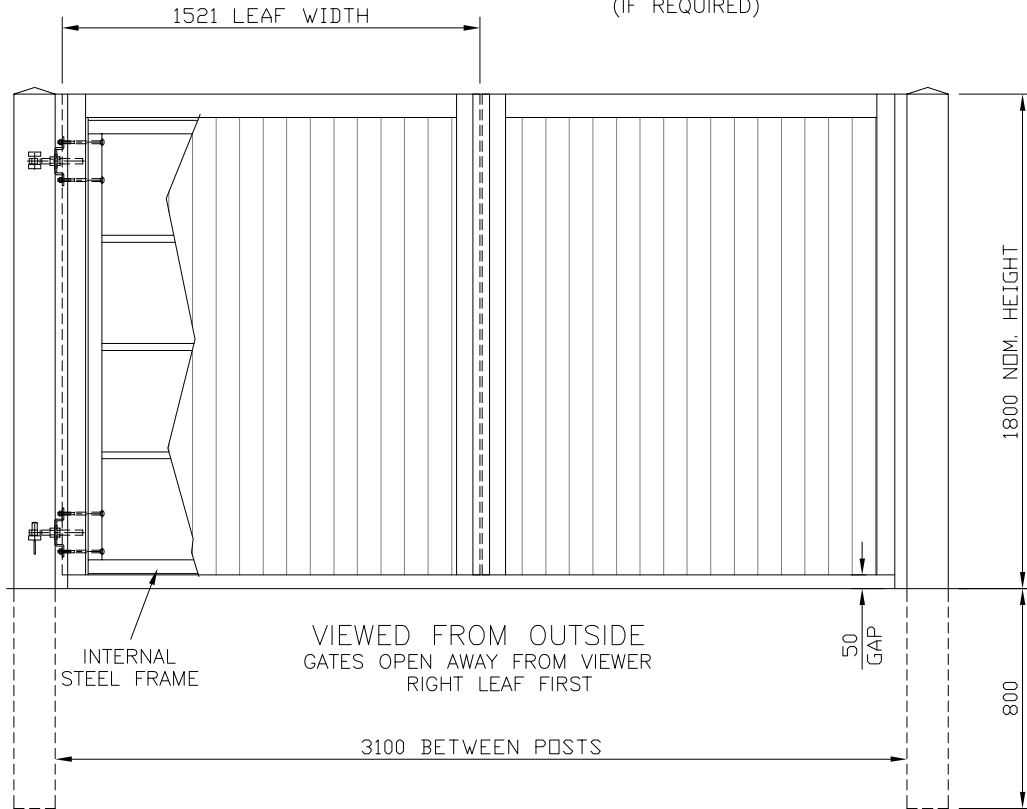


DO NOT SCALE – IF IN DOUBT ASK

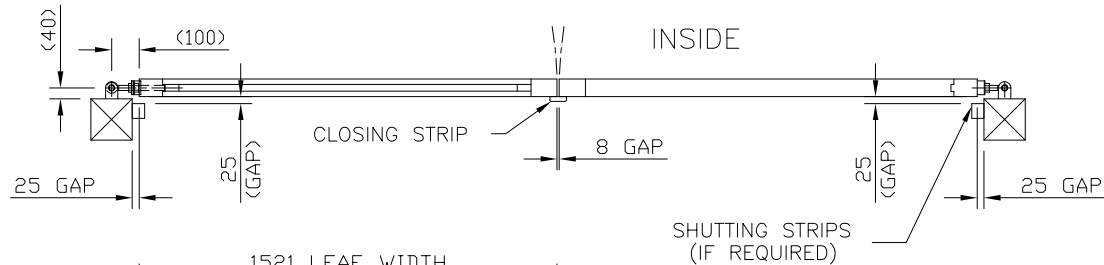

TIMBER CLAD POST OPTION  
(17mm THK CLADDING)

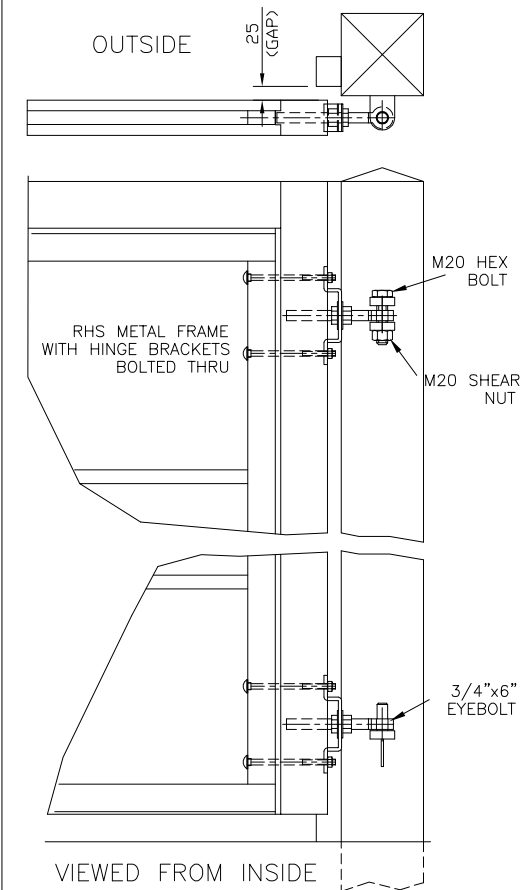

JACKSONS RESERVE THE RIGHT TO CHANGE THE STANDARD DESIGN TO IMPROVE THE PRODUCT AT ANY TIME

GATES CAN BE SUPPLIED WITH OPTIONAL FITTINGS PACK, WHICH INCLUDES:  
RING LATCH  
DROP BOLTS + RECEIVERS  
STOP POSTS + CABIN HOOKS  
CENTRE GATE STOP

**NOTES.**  
ALL DIMENSIONS ARE IN mm (U.N.O)  
GAP UNDERNEATH GATES IS BASED UPON THE SITE BEING LEVEL.

**Materials.**  
GATE POSTS – 150 x 150 x 4 SHS  
**Finish.**  
GALVANISED TO BS EN ISO 1461:1999  
TIMBER: JAKCURED  
POWDER COATED POSTS: IF REQUIRED

**Jacksons**  
**FINE FENCING**

Stowting Common  
Near Ashford,  
KENT. TN25 6BN  
Telephone : 01233 750393  
Fax: 01233 750403  
Int. Tel : +44 (0)1233 750393

② 15/12/09 S/STRIP GAP NOW 25 mm  
① 02/09/09 CGS/TEXT  
① 25/01/07 ORIGINAL ISSUE

Drawn WB  
Date 25/01/07  
Checked  
Size A3 Scale 1:20 u.o.s

TITLE SALES DRAWING FOR RYE STOCK  
1.8m HIGH x 3.1m WIDE COURTYARD GATES  
CUSTOMER  
ACK No.  
Drawing No.  
06 J7/02177  
Sheet 3A of 14

This Drawing Is The Property Of H.S. Jackson & Son (Fencing) Ltd.  
And May Not Be Copied Or Reproduced In Any Way Without Prior Written Permission.