
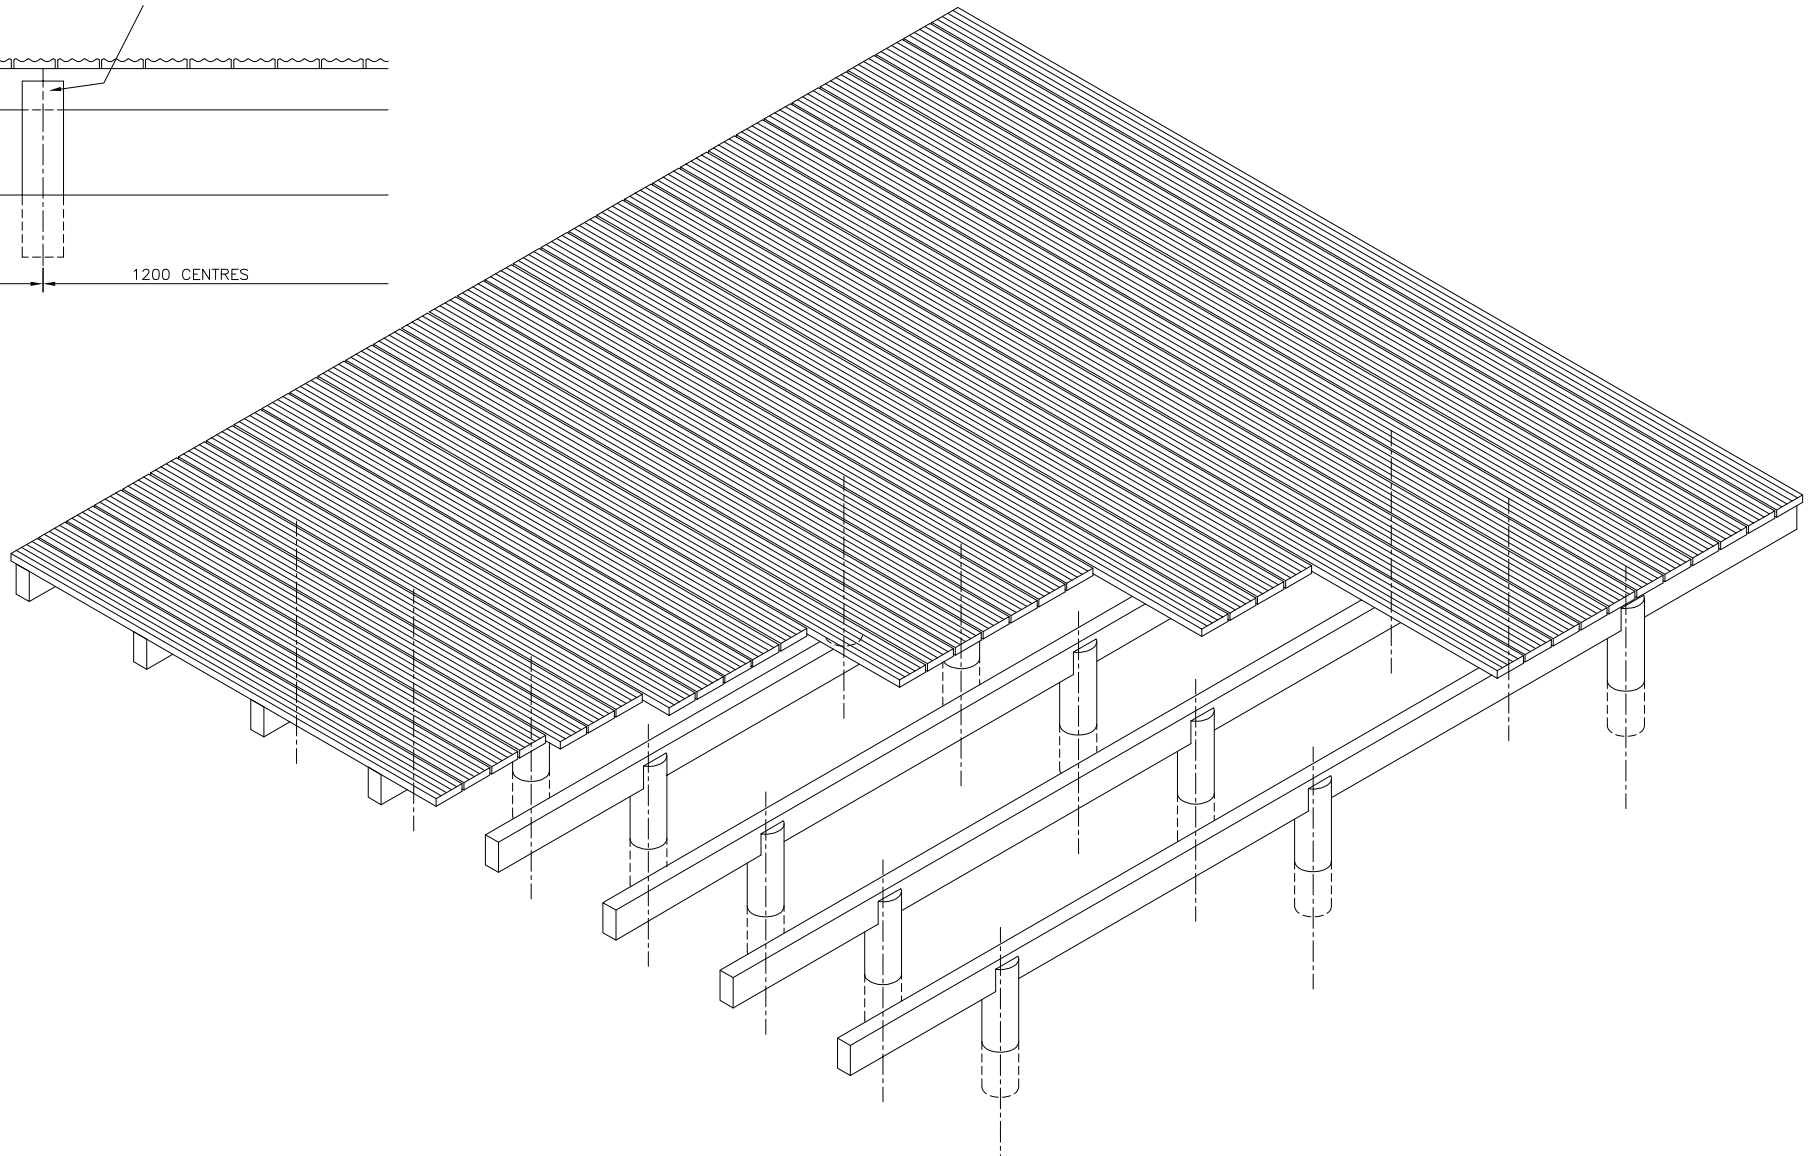


DO NOT SCALE – IF IN DOUBT ASK

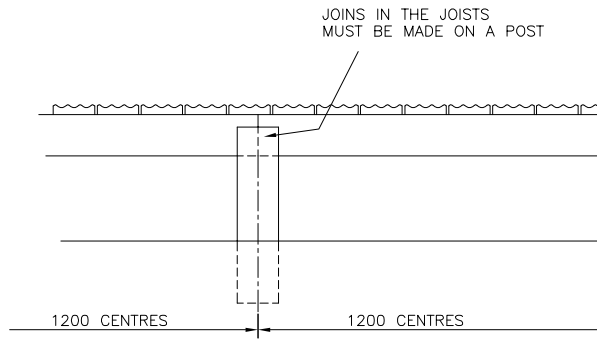

Jacksons
FINE FENCING

Stowting Common
Near Ashford,
KENT. TN25 6BN
Telephone : 01233 750393
Fax: 01233 750403
Int. Tel : +44 (0)1233 750393

This Drawing Is The Property Of H.S. Jackson & Son (Fencing) Ltd.
And May Not Be Copied Or Reproduced In Any Way Without Prior Written Permission.

30/03/99 ORIGINAL ISSUE

Drawn Y HALL

Date 30/03/99

Checked

Size
A3

Scale N.T.S
U.O.S

TITLE

ISOMETRIC VIEW OF
DECKING

CUSTOMER

ACK No.

Drawing No.

99 J7/04104

Sheet 1 of 5