

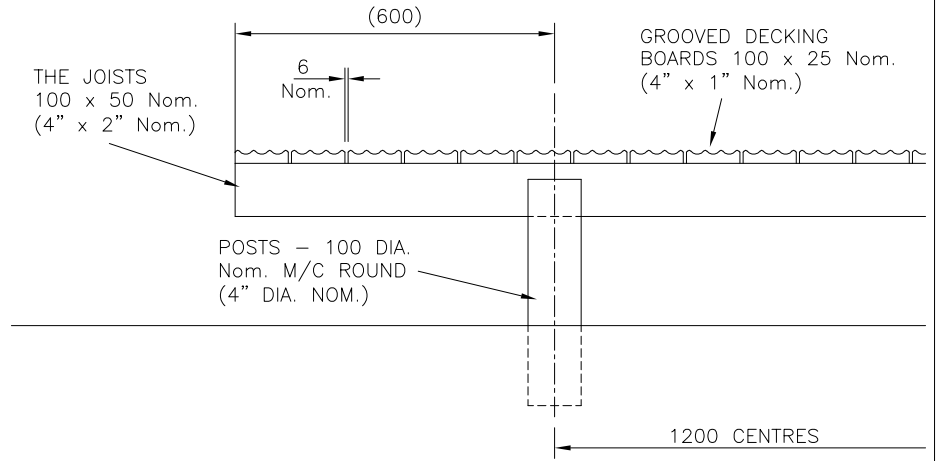


DO NOT SCALE – IF IN DOUBT ASK

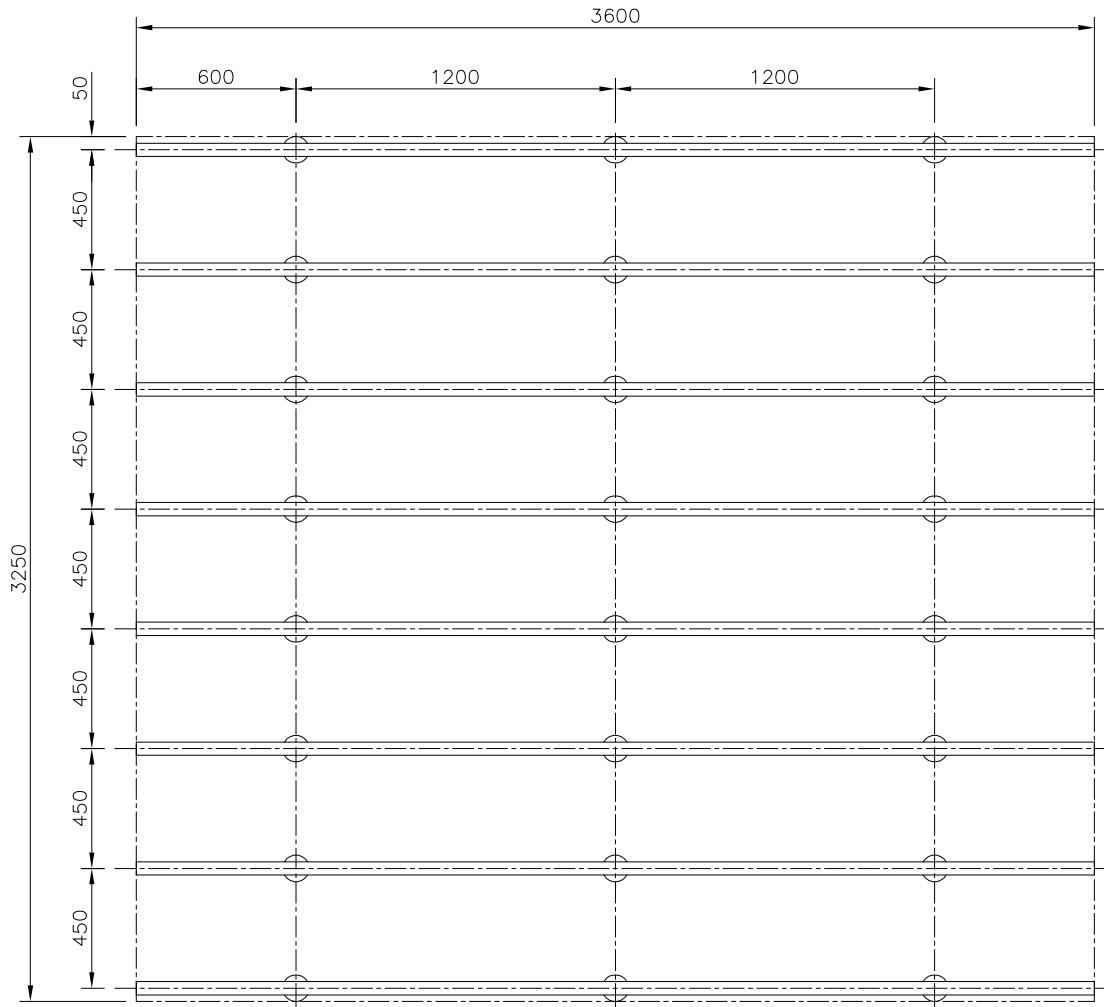

View on 'A'
SCALE 1:10

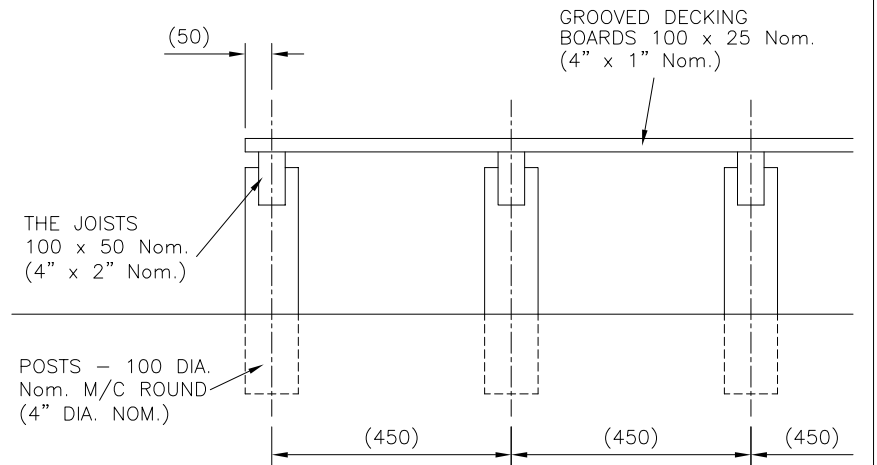

View on 'B'
SCALE 1:10

Jacksons
FINE FENCING

Stowing Common
Near Ashford,
KENT. TN25 6BN
Telephone : 01233 750393
Fax: 01233 750403
Int. Tel : +44 (0)1233 750393

This Drawing Is The Property Of H.S. Jackson & Son (Fencing) Ltd.
And May Not Be Copied Or Reproduced In Any Way Without Prior Written Permission.

dd/mm/yy ORIGINAL ISSUE

Drawn Y HALL

Date 30/03/99

Checked

Size A3

Scale 1:20
U.O.S

TITLE JACKSONS DECKING SYSTEM

CUSTOMER

ACK No.

Drawing No.

99 J7/04104

Sheet 2 of 5