


DO NOT SCALE – IF IN DOUBT ASK

* TO MEET THE CONDITIONS OF THE 25-YEAR JAKCURE GUARANTEE, GRAVEL BOARDS ARE REQUIRED WHERE PANELS ARE IN CONTACT WITH THE GROUND

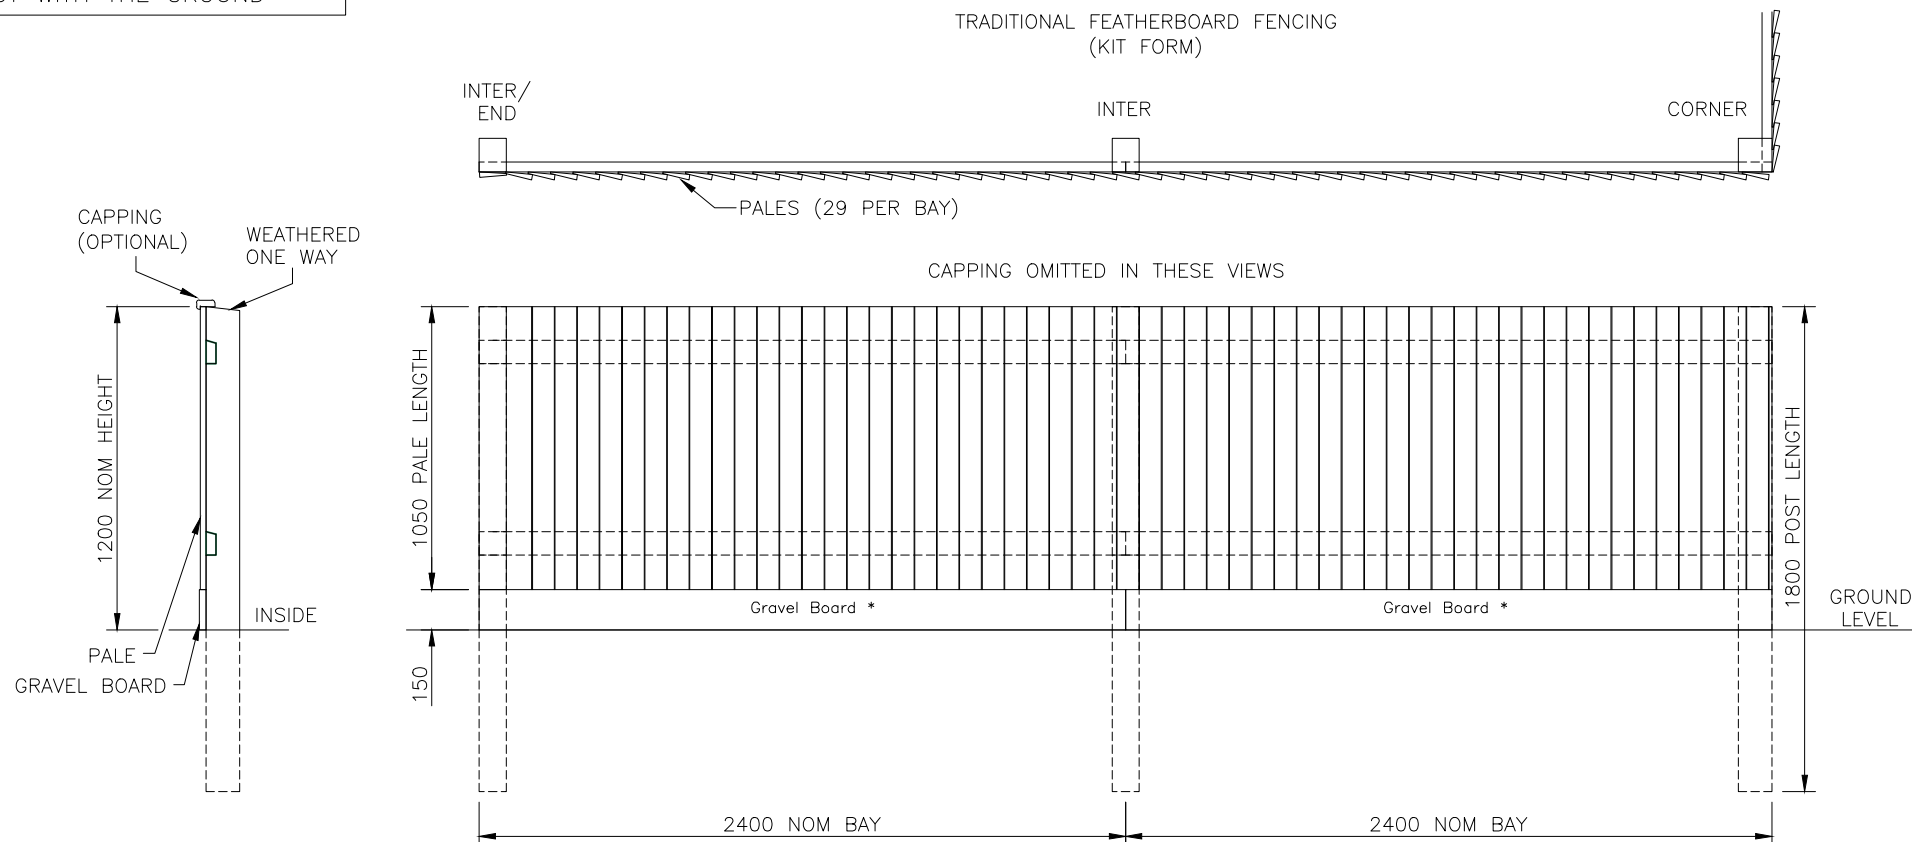

Jacksons
FINE FENCING

Stowting Common
Near Ashford,
KENT. TN25 6BN
Telephone : 01233 750393
Fax: 01233 750403
Int. Tel : +44 (0)1233 750393

This Drawing Is The Property Of H.S. Jackson & Son (Fencing) Ltd.
And May Not Be Copied Or Reproduced In Any Way Without Prior Written Permission.

1 12/03/18
0 21/03/16

Guarantee note added
Original Issue

Drawn LA
Date 21/03/16
Checked
Size A3
Scale 1:20 U.O.S

TITLE TRADITIONAL FEATHERBOARD FENCING
NOM 1.2mH – SALES DRAWING
CUSTOMER
ACK No.
Drawing No.
J7/01279
Sheet 1