




DO NOT SCALE – IF IN DOUBT ASK

\* TO MEET THE CONDITIONS OF THE 25-YEAR JAKCURE GUARANTEE, GRAVEL BOARDS ARE REQUIRED WHERE PANELS ARE IN CONTACT WITH THE GROUND

TRADITIONAL FEATHERBOARD FENCING  
(KIT FORM)

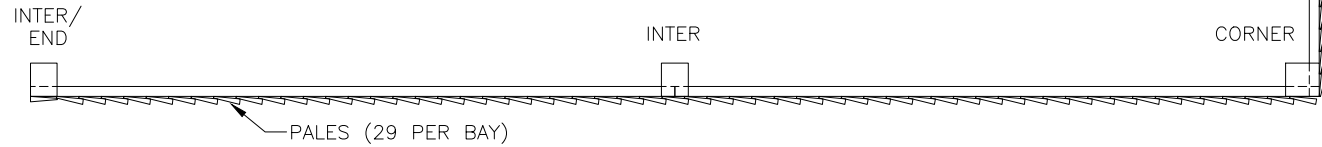

CAPPING OMITTED IN THESE VIEWS

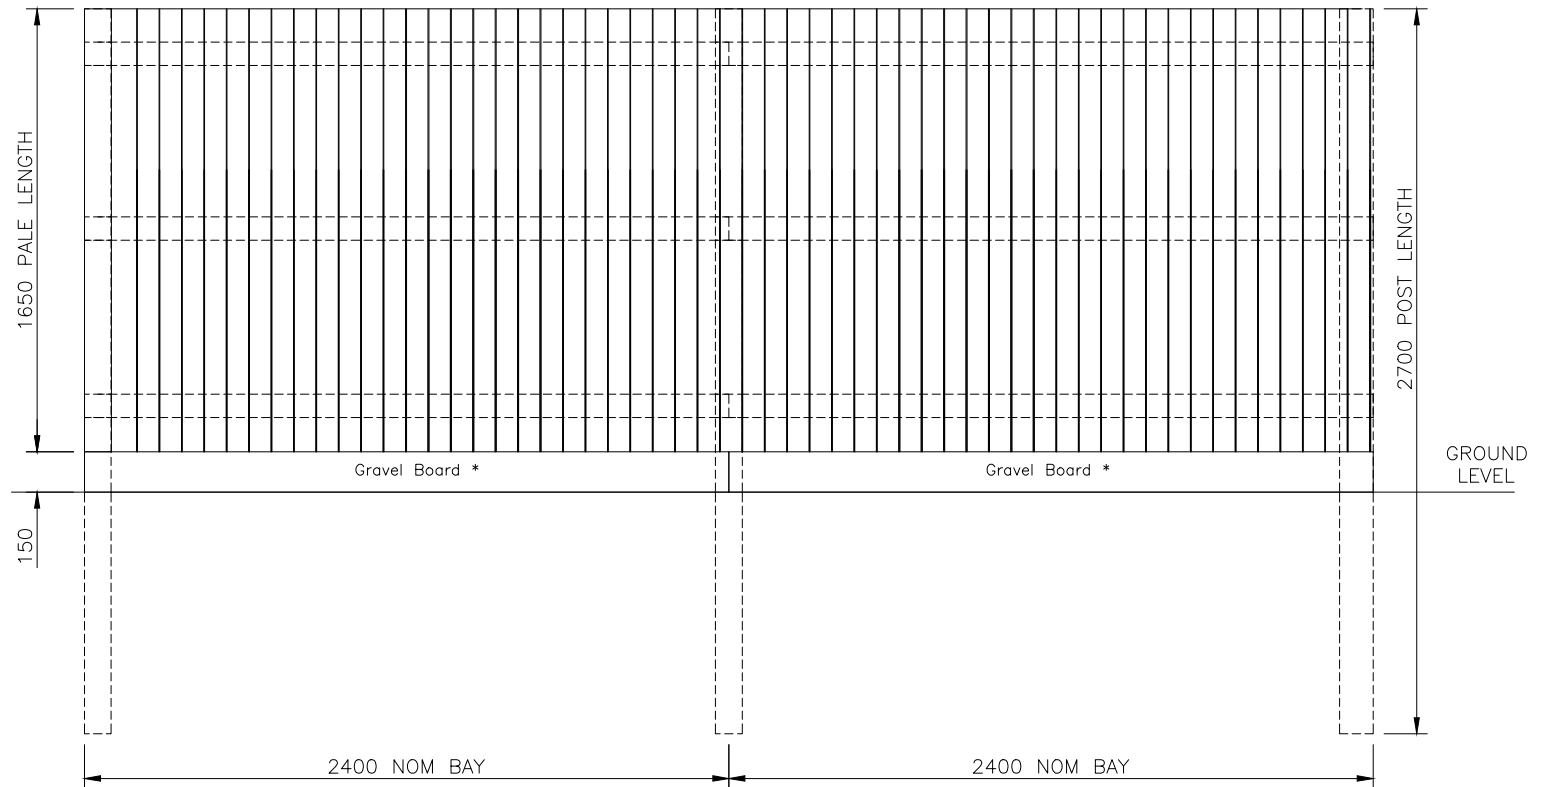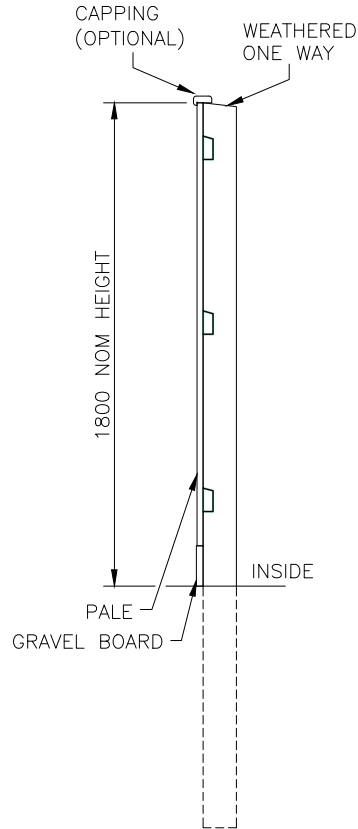

**Jacksons**  
**FINE FENCING**

Stowting Common  
Near Ashford,  
KENT. TN25 6BN  
Telephone : 01233 750393  
Fax: 01233 750403  
Int. Tel : +44 (0)1233 750393

This Drawing Is The Property Of H.S. Jackson & Son (Fencing) Ltd.  
And May Not Be Copied Or Reproduced In Any Way Without Prior Written Permission.

1 12/03/18  
0 21/03/16

Guarantee note added  
Original Issue

Drawn LA  
Date 21/03/16  
Checked  
Size A3 Scale 1:20 U.O.S

TITLE TRADITIONAL FEATHERBOARD FENCING  
NOM 1.8mH – SALES DRAWING

CUSTOMER  
ACK No.

Drawing No.  
J7/01279  
Sheet 3