


Side view.
Post
omitted
for clarity

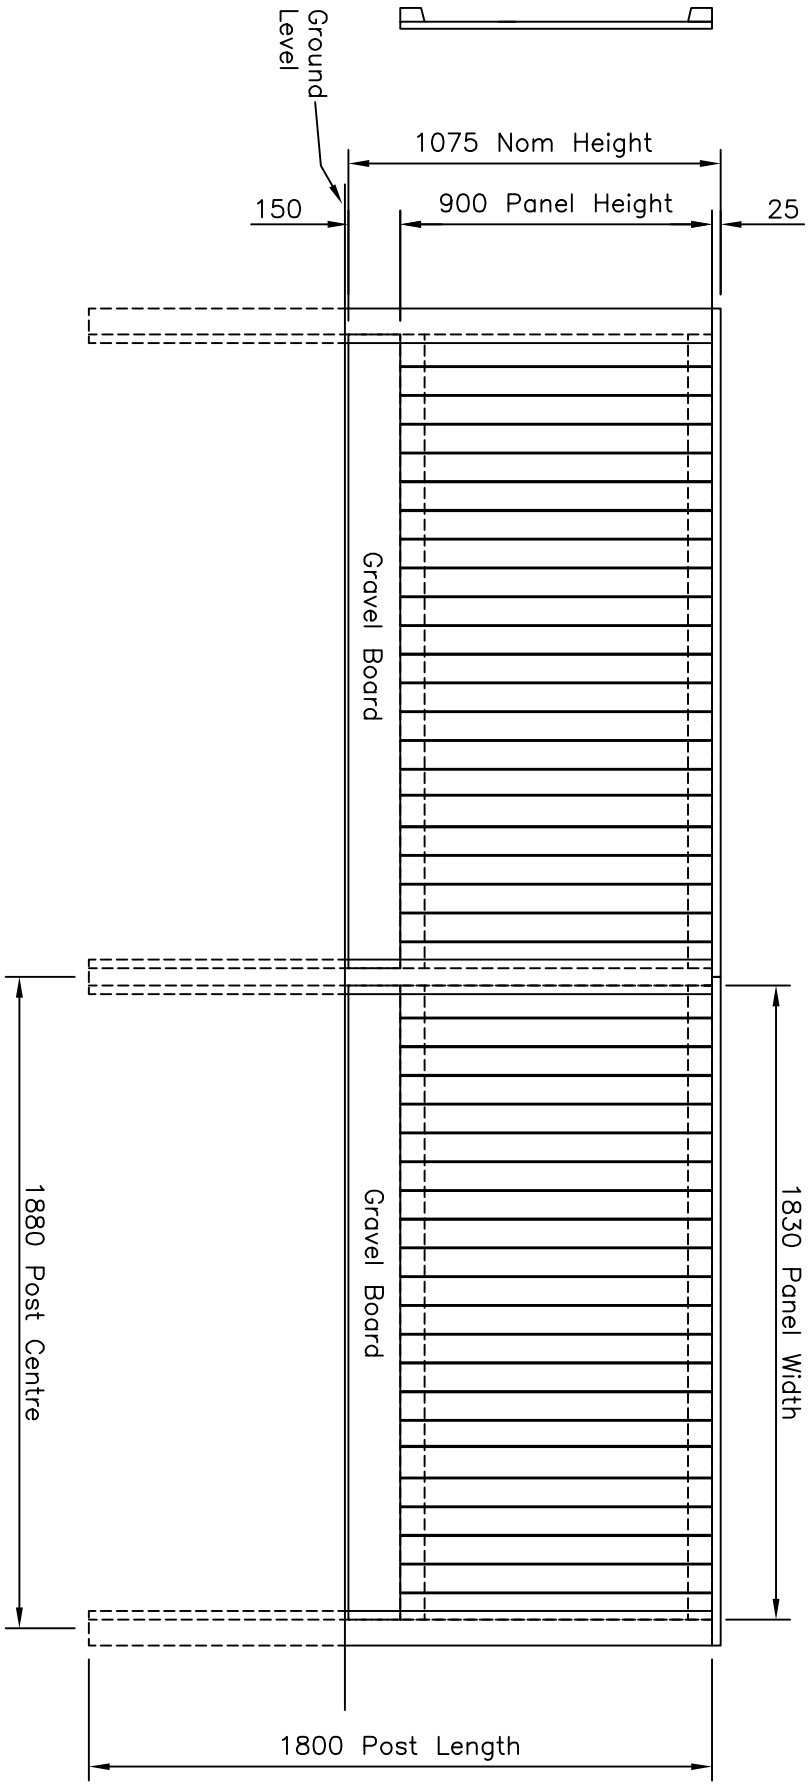

JACKSONS

FINE FENCING

This Drawing is The Property Of H.S. Jackson & Son (Fencing) Ltd.
and May Not Be Copied Or Reproduced In Any Way Without Prior Written Permission.

Stowting Common
Near Ashford,
KENT. TN25 6BN

Telephone : 01233 750393

Fax: 01233 750403

Int. Tel : +44 (0)1233 750393

21/09/06

ORIGINAL ISSUE

Drawn	Di	Day
Date	21/09/06	
Checked		
Size	Scale	1:16
A3	U.O.S	

TITLE	Featherboard Panels 900mm High
Sales Drawing	
CUSTOMER	
ACK No.	
Drawing No.	J7/01044
Sheet	1 of 7