



Featherboard Fencing with Slotted Posts

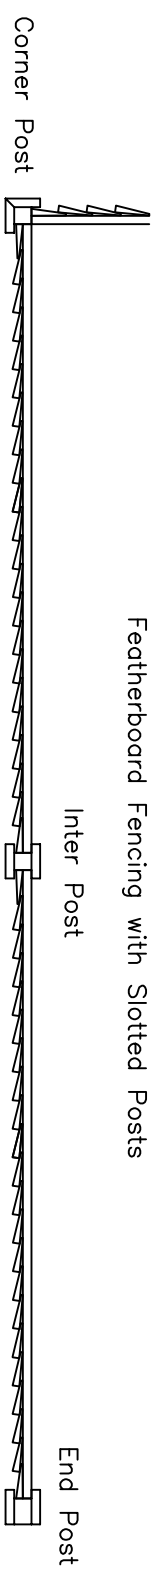

Side view.
Post
omitted
for clarity

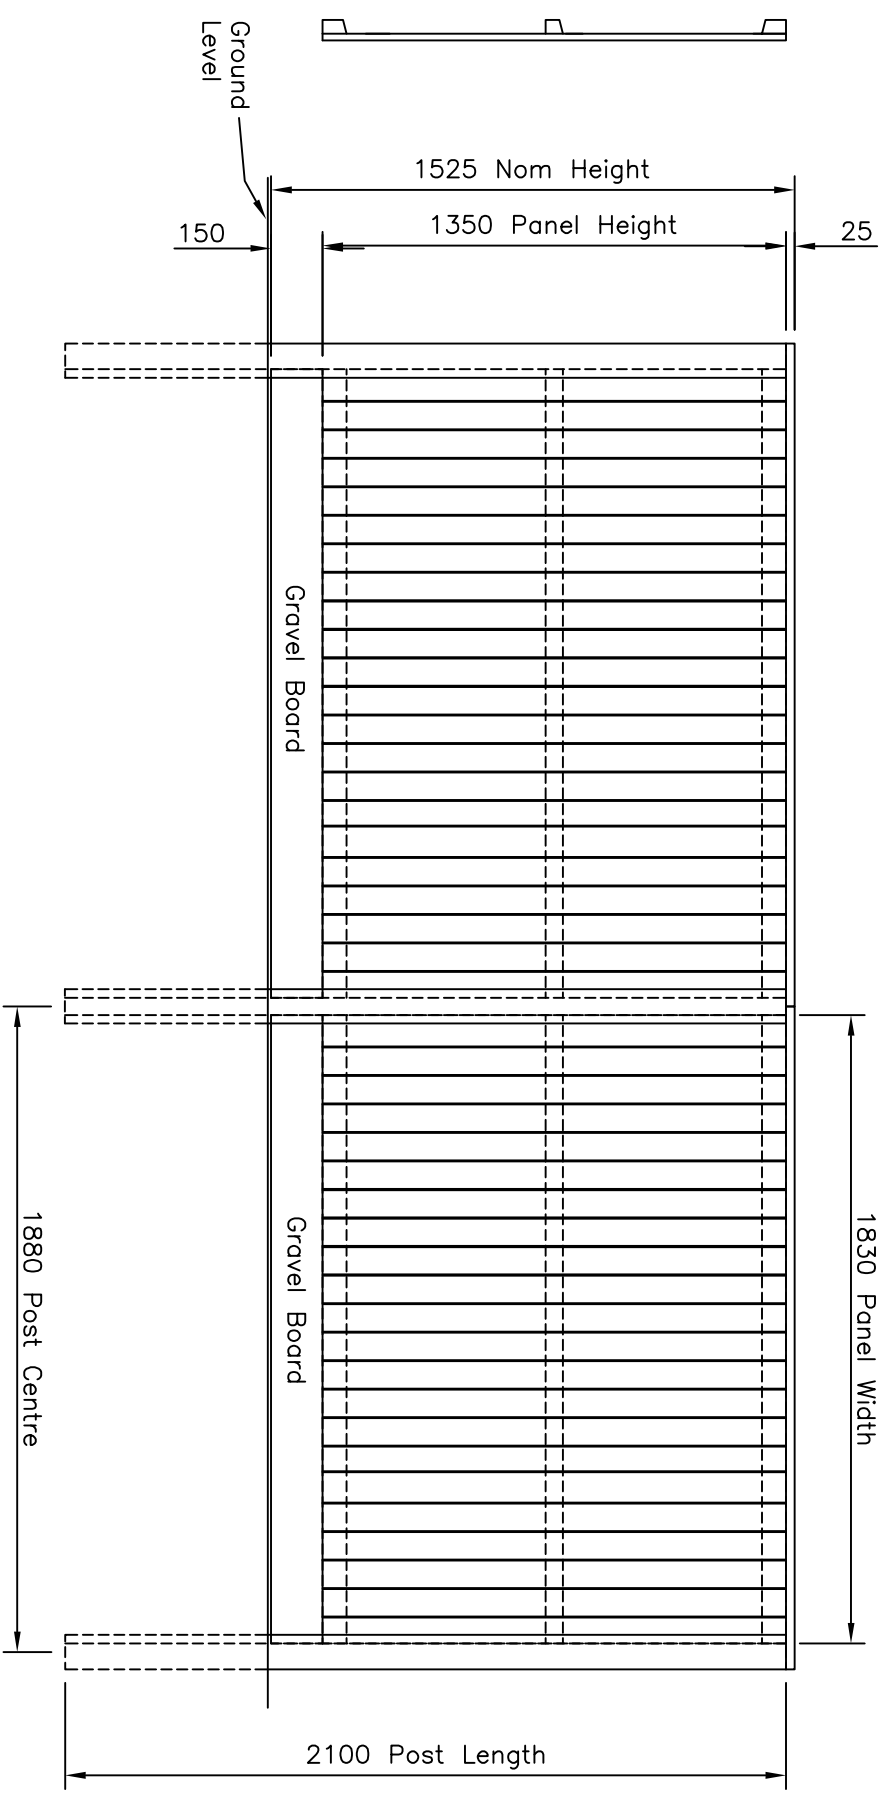

JACKSONS
FINE FENCING

This Drawing is The Property of H.S. Jackson & Son (Fencing) Ltd.
And May Not Be Copied Or Reproduced In Any Way Without Prior Written Permission.

Stowling Common
Near Ashford,
KENT. TN25 6BN
Telephone : 01233 750393
Fax: 01233 750403
Int. Tel : +44 (0)1233 750393

21/09/06 ORIGINAL ISSUE

Drawn	Di Day	TITLE	Featherboard Panels 1350mm High Sales Drawing
Date	21/09/06	CUSTOMER	
Checked		ACK No.	Drawing No. J7/01044 Sheet 4 of 7
Size	A3	Scale	1:16 U.O.S