


* TO MEET THE CONDITIONS OF THE 25-YEAR JAKCURE GUARANTEE, GRAVEL BOARDS ARE REQUIRED WHERE PANELS ARE IN CONTACT WITH THE GROUND

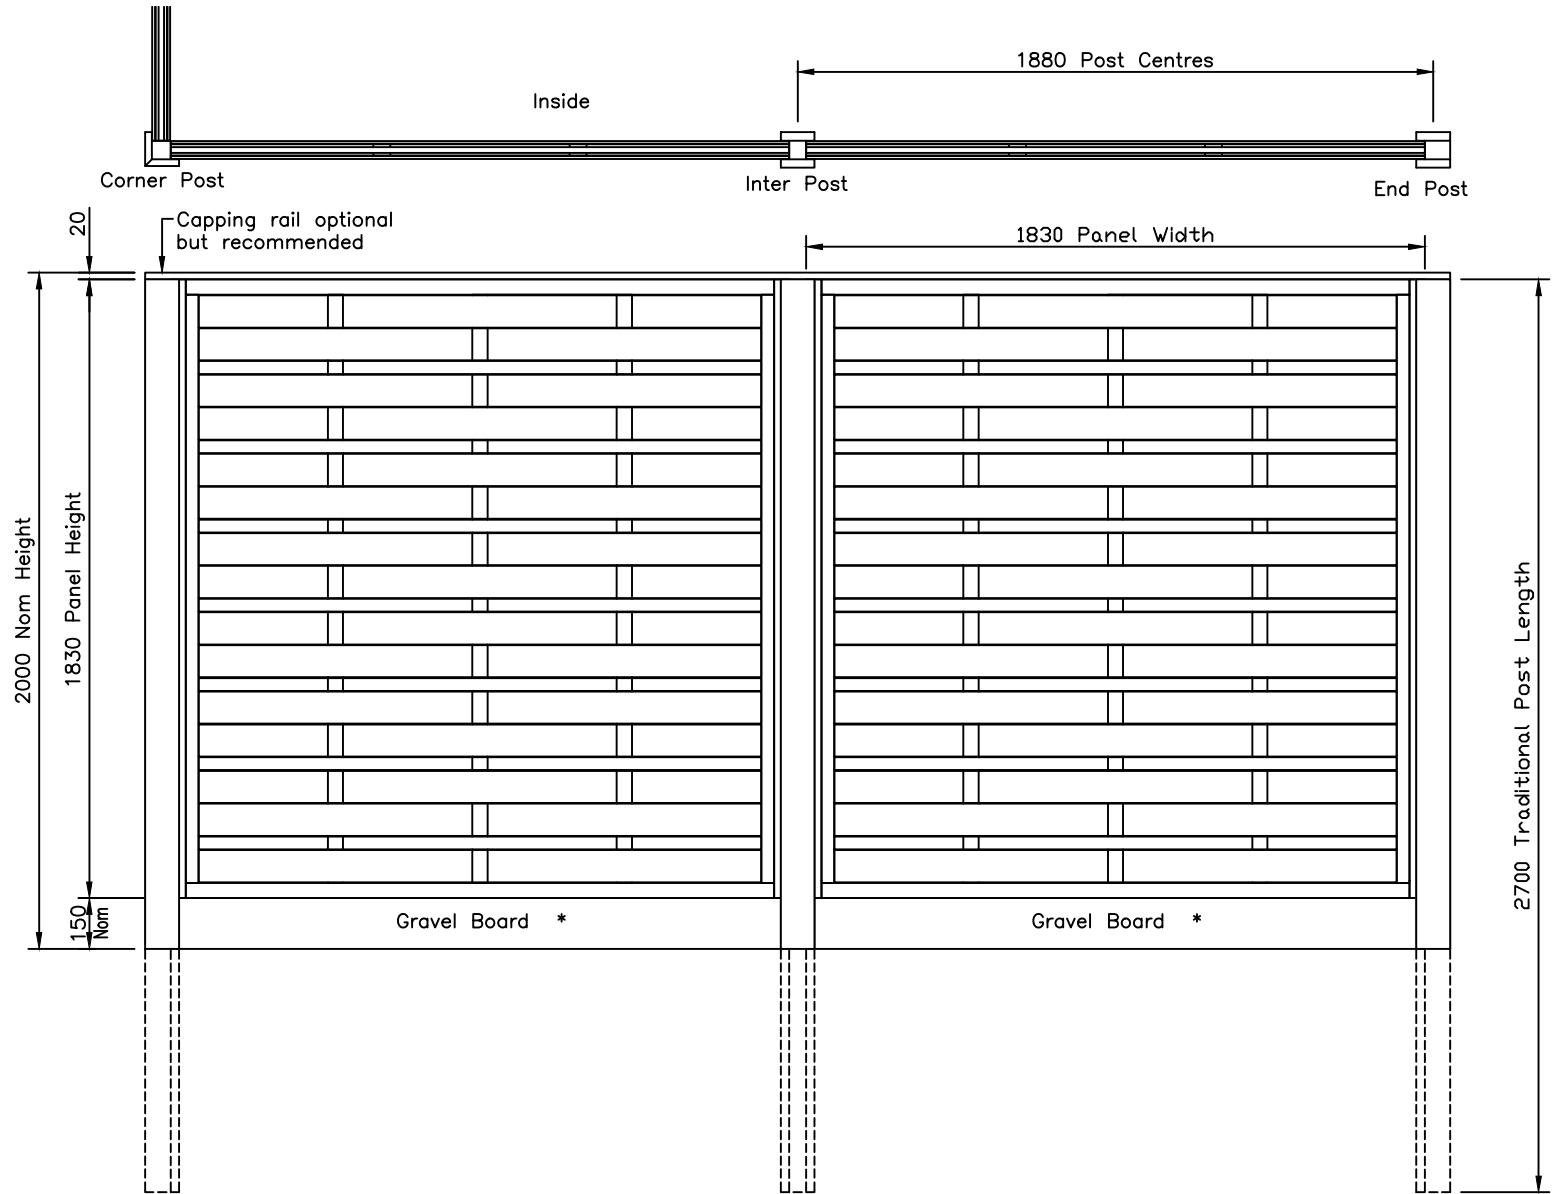

Aran Fencing with Slotted Posts
Viewed from Outside

NOTES.

ALL DIMENSIONS ARE IN mm (UNO)

FINISH.

TIMBER: JAKCURED

Jacksons Fencing
 Stowting Common, Near Ashford, Kent. TN25 6BN
 Telephone: 01233 750393
 Fax: 01233 750403
 www.jacksons-fencing.co.uk

This Drawing Is The Property Of H.S. Jackson & Son (Fencing) Ltd, And May Not Be Copied Or Reproduced In Any Way Without Prior Written Permission.

DO NOT SCALE – IF IN DOUBT ASK

Drawn LA	TITLE	Aran Panel 1.83m High	
Date 16/05/18	Sales Drawing		
Checked ALI	CUSTOMER	Drawing No.	
Size A3	Scale 1:16 U.O.S	ACK No.	J7/01321 Sheet 1

16/05/18 Original Issue