
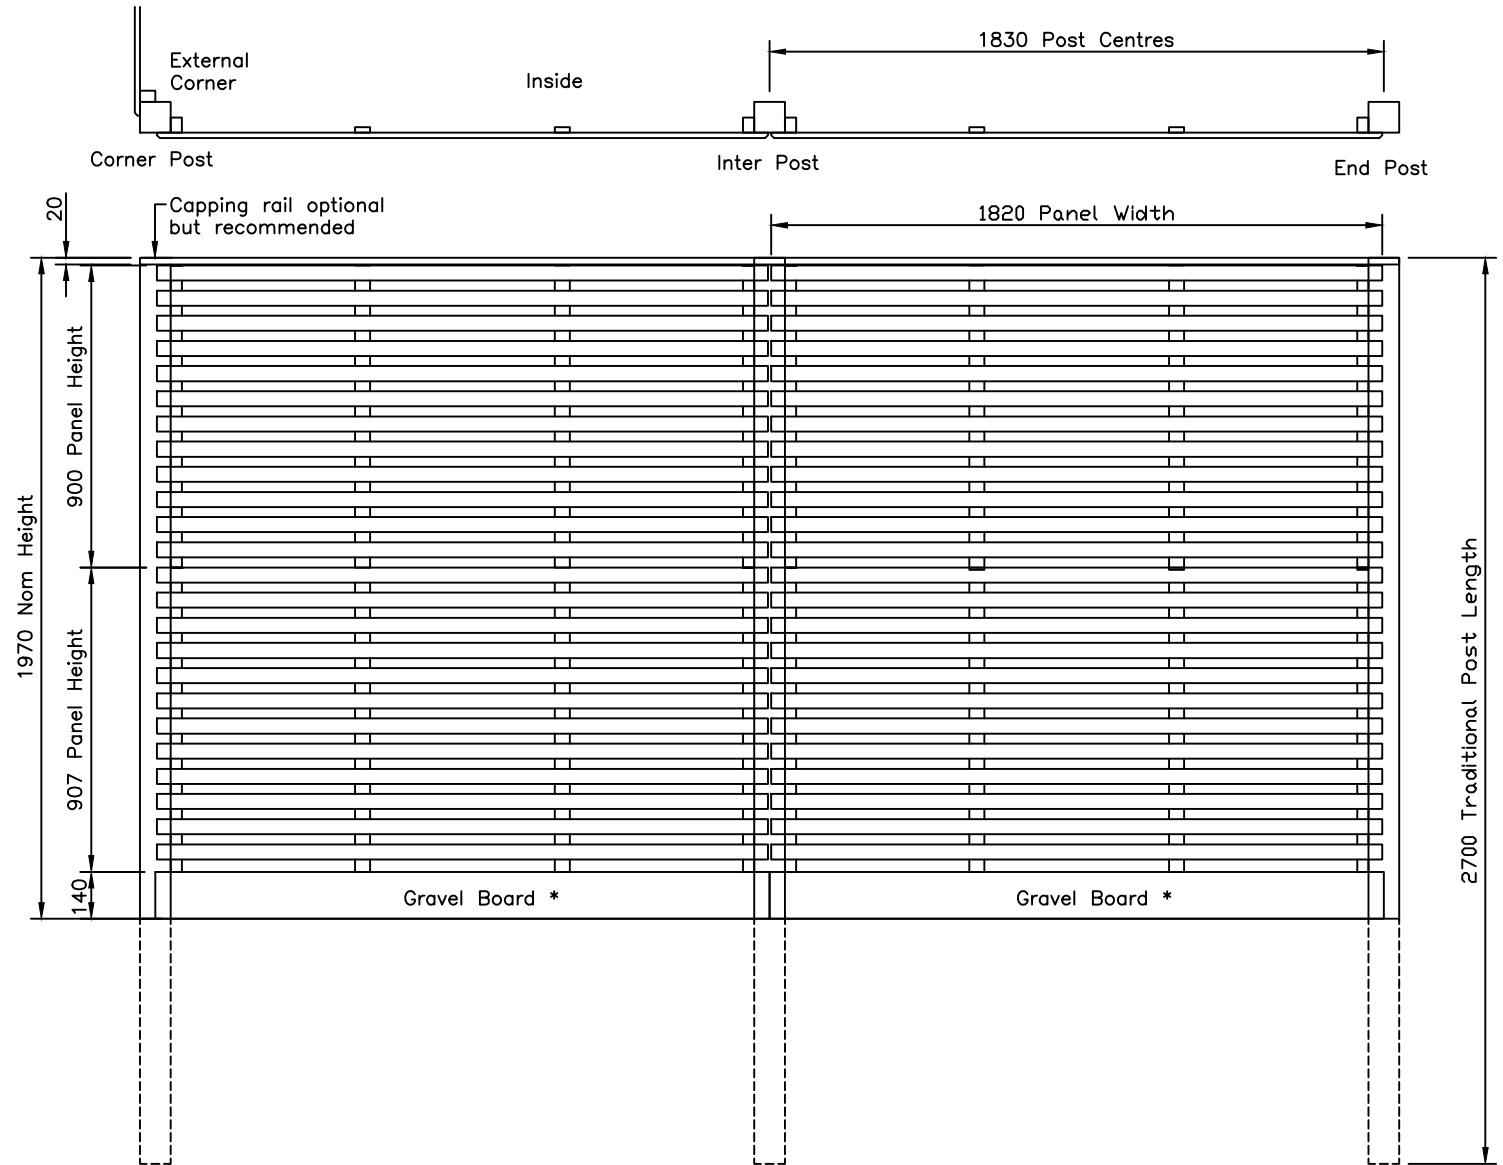


* TO MEET THE CONDITIONS OF THE 25-YEAR JAKCURE GUARANTEE, GRAVEL BOARDS ARE REQUIRED WHERE PANELS ARE IN CONTACT WITH THE GROUND

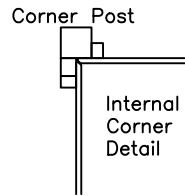

NOTES.

ALL DIMENSIONS ARE IN mm (UNO)

FINISH.

TIMBER: JAKCURED

Metro Fencing with Heavy Duty Panel Posts

Viewed from Outside

<p>Stowting Common, Near Ashford, Kent. TN25 6BN Telephone: 01233 750393 Fax: 01233 750403 www.jacksons-fencing.co.uk</p>	<p>DO NOT SCALE – IF IN DOUBT ASK</p>	<p>Drawn LA</p>	<p>TITLE Metro Panels Nom 2m High Sales Drawing</p>	
		<p>Date 06/06/18</p>		
		<p>Checked ALI</p>	<p>CUSTOMER</p>	<p>Drawing No. J7/01324 Sheet 1</p>
		<p>Size A3 Scale 1:16 U.O.S</p>	<p>ACK No.</p>	
<p>This Drawing Is The Property Of H.S. Jackson & Son (Fencing) Ltd, And May Not Be Copied Or Reproduced In Any Way Without Prior Written Permission.</p>	<p>12/06/18 Original Issue</p>			