
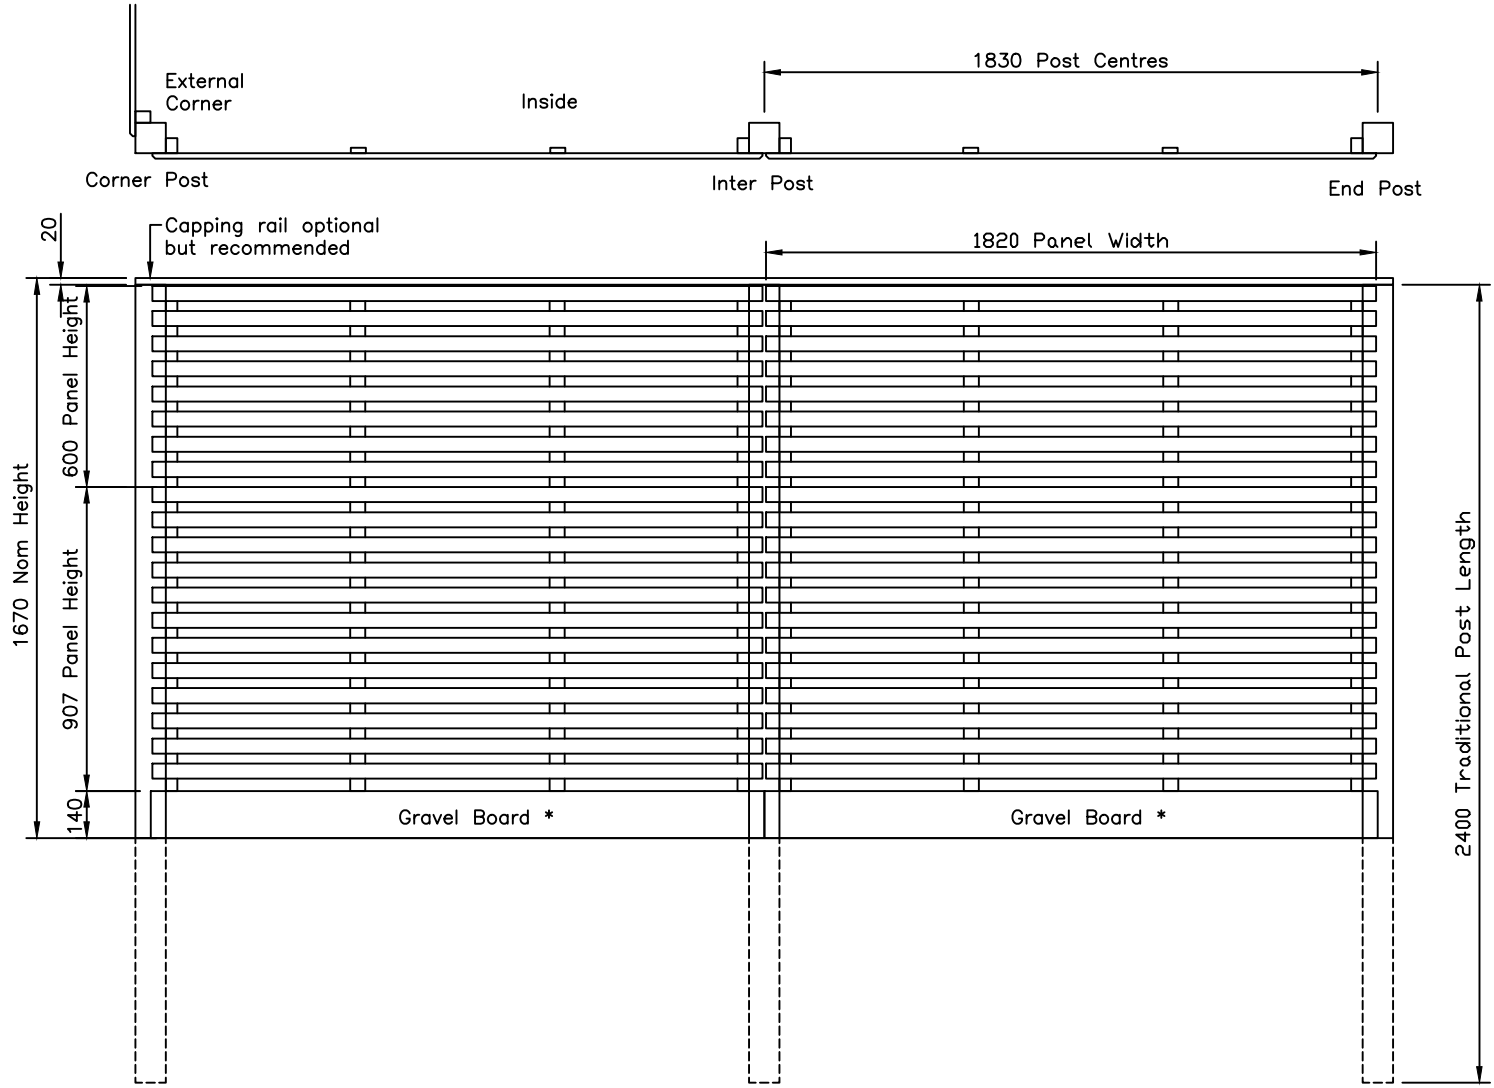


* TO MEET THE CONDITIONS OF THE 25-YEAR JAKCURE GUARANTEE, GRAVEL BOARDS ARE REQUIRED WHERE PANELS ARE IN CONTACT WITH THE GROUND

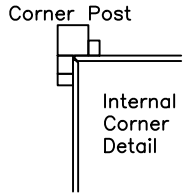

Metro Fencing with Heavy Duty Panel Posts
Viewed from Outside

NOTES.
ALL DIMENSIONS ARE IN mm (UNO)
FINISH.
TIMBER: JAKCURED

<p>Stowting Common, Near Ashford, Kent. TN25 6BN Telephone: 01233 750393 Fax: 01233 750403 www.jacksons-fencing.co.uk</p>	<p>DO NOT SCALE – IF IN DOUBT ASK</p>	<p>Drawn LA</p>	<p>TITLE Metro Panels Nom 1.7m High Sales Drawing</p>	
		<p>Date 06/06/18</p>	<p>CUSTOMER</p>	
		<p>Checked ALI</p>	<p>Drawing No. J7/01324 Sheet 2</p>	
		<p>Size A3</p> <p>Scale 1:16 U.O.S</p>	<p>ACK No.</p>	

This Drawing Is The Property Of H.S. Jackson & Son (Fencing) Ltd, And May Not Be Copied Or Reproduced In Any Way Without Prior Written Permission.

12/06/18 Original Issue