
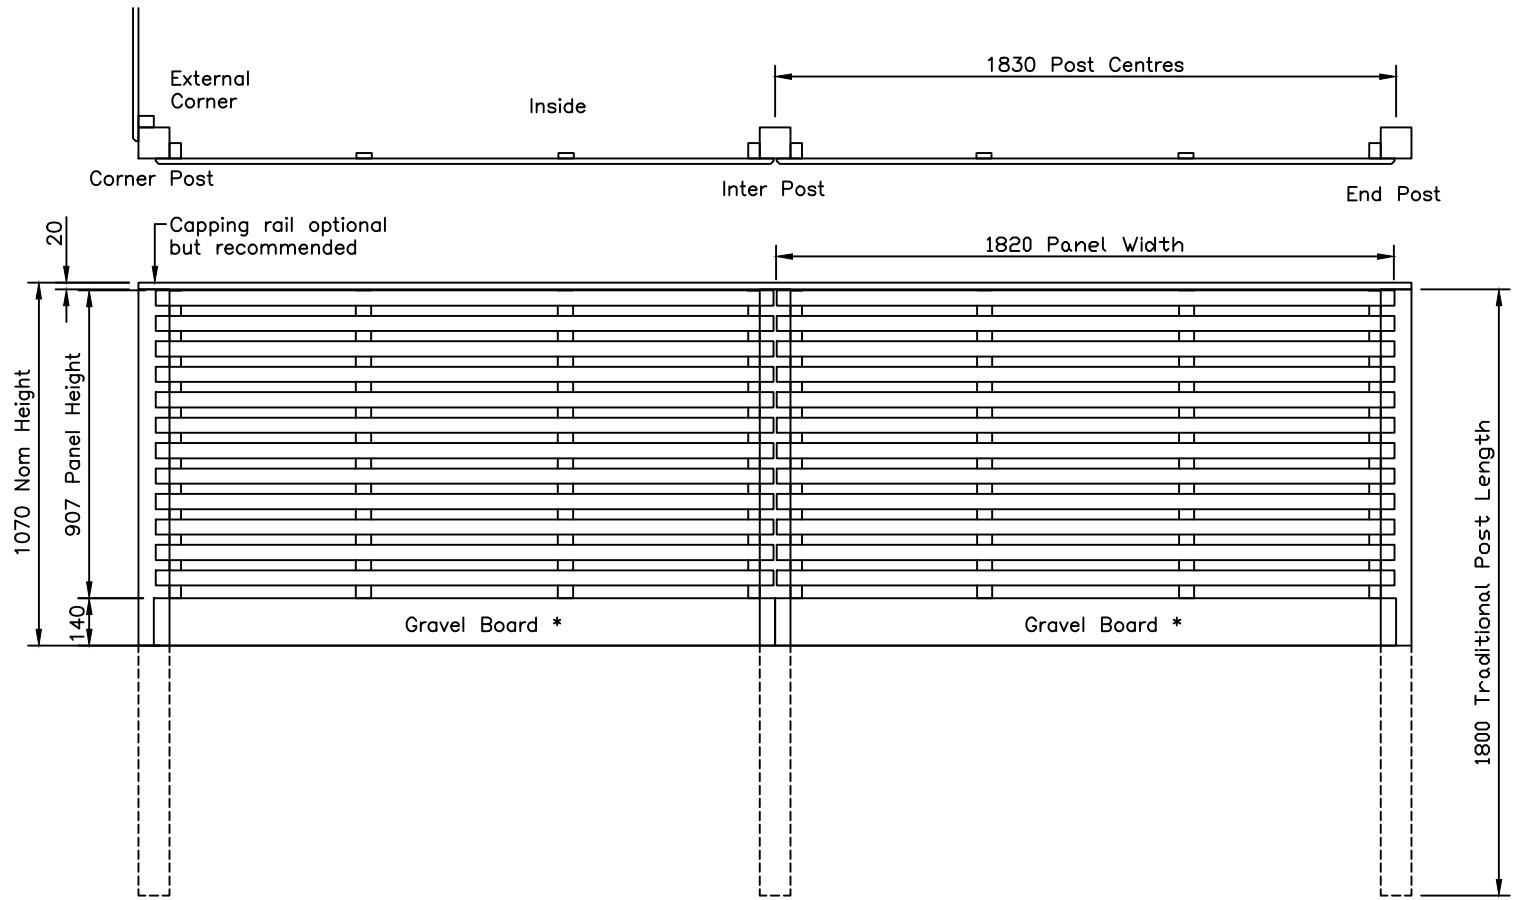


* TO MEET THE CONDITIONS OF THE 25-YEAR JAKCURE GUARANTEE, GRAVEL BOARDS ARE REQUIRED WHERE PANELS ARE IN CONTACT WITH THE GROUND

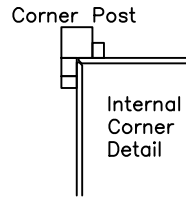

Metro Fencing with Heavy Duty Panel Posts
Viewed from Outside

NOTES.
ALL DIMENSIONS ARE IN mm (UNO)
FINISH.
TIMBER: JAKCURED

Jacksons Fencing

Stowing Common, Near Ashford,
Kent. TN25 6BN
Telephone: 01233 750393
Fax: 01233 750403
www.jacksons-fencing.co.uk

DO NOT SCALE – IF IN DOUBT ASK

Drawn	LA
Date	06/06/18
Checked	ALI
Size	Scale 1:16 U.O.S
A3	

TITLE Metro Panels Nom 1.1m High
Sales Drawing

CUSTOMER
ACK No.

Drawing No.
J7/01324
Sheet 4

This Drawing Is The Property Of H.S. Jackson & Son (Fencing) Ltd, And May Not Be Copied Or Reproduced In Any Way Without Prior Written Permission.

12/06/18 Original Issue