


Customer Name:
 Sales Order No:
 Salesman:

Jacksons Fencing

DO NOT SCALE - IF IN DOUBT ASK

Manufacture Tolerance
+/-5mm

Note: Please complete all the steps and fill in all the required measurements. In case of any queries contact your salesperson.

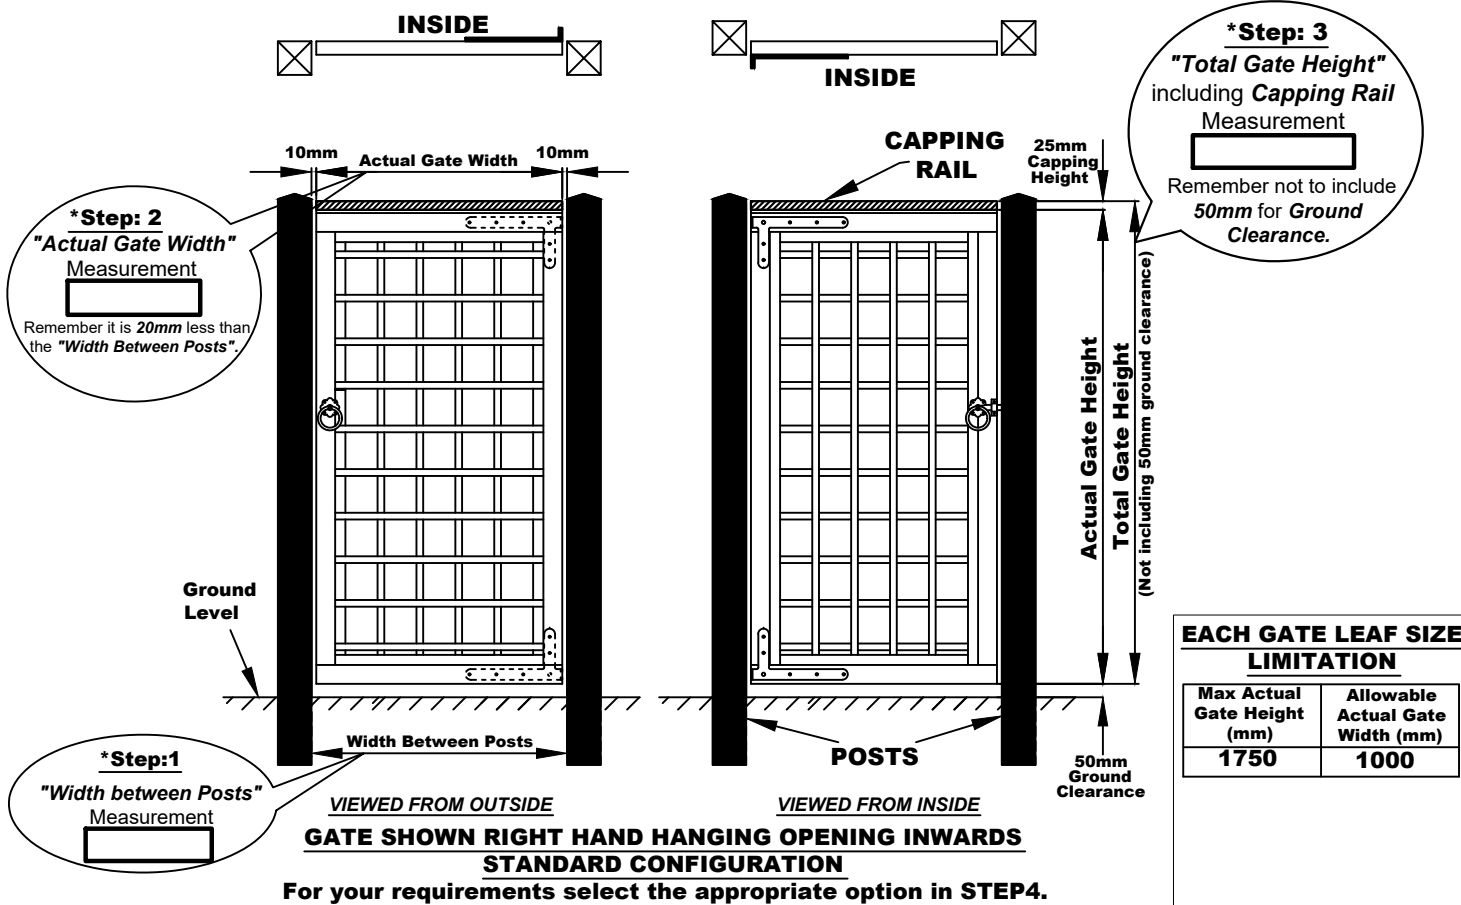

GATE HANDING & OPENING:

The handing of the gate is determined by the position of hinges when the gate is viewed from outside. Hinges are always on the opening side of the Gate.

***Step 4:** Please tick appropriate box for desired Gate Fitting option.

OPTION 1: UNFITTED GATE(s)

For fittings to be supplied separately


**Special Trellis Gates can be supplied unfitted but must be installed with our "L" shape hinges. Other hinge types will not prevent the gate frame dropping.*

OR


OPTION 2: FITTED GATE(s)

Please tick appropriate Box for desired Gate hanging & opening.


a. Standard Right Hand Hang Opening Inwards

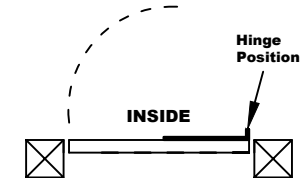


b. Left Hand Hang Opening Inwards

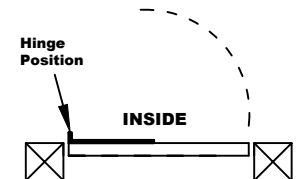

c. Right Hand Hang Opening Outwards

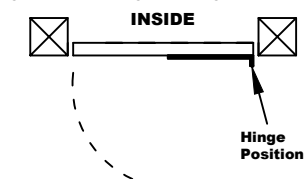

d. Left Hand Hang Opening Outwards

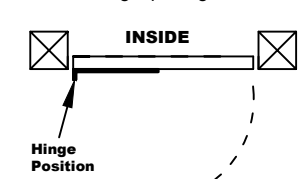

This order cannot be **Changed** OR **Cancelled**. Please sign and return the form. Before returning kindly make sure all the required steps are completed and information is filled in and checked. In case of any queries contact your salesperson.

CUSTOMER SIGNATURE:

DATE:

Jacksons FINE FENCING

Stowting Common, Near Ashford, KENT. TN25 6BN
 Telephone : 01233 750393
 Fax: 01233 750403
 Int. Tel : +44 (0)1233 750393

- ④ 02/01/2018 Size Limitations Amended
- ③ 10/01/2017 Size Limitations Added
- ② 23-08-2011 Template Changed
- ① 11-01-2009 Comments Added
- ① 20-10-2008 Original Issue

ITEM: SPECIAL 'TRELLIS' GATE STANDARD - SINGLE LEAF

Drawn: ALI
 Checked: DD
 DATE: 20-10-2008

Drawing No.
J7/02137 Rev4
 Sheet 1 of 4